



BUILDING

BUILDING

HONG JR. AVE.,
APALACHICOLA, FL 32320

SUBJECT NO. 239701

FARM-PATED GLASS BASE B

NOTES:
1. ALL DIMENSIONS SHOWN ARE TO FACE OF STUD UNLESS OTHERWISE NOTED.



REFERENCE PHOTOS 2023



PHOTO #2 - EAST SIDE



PHOTO #3 - NORTH SIDE




REFERENCE PHOTOS


SCALE: AS NOTED

A0.1

DRAWN BY: **ACL**

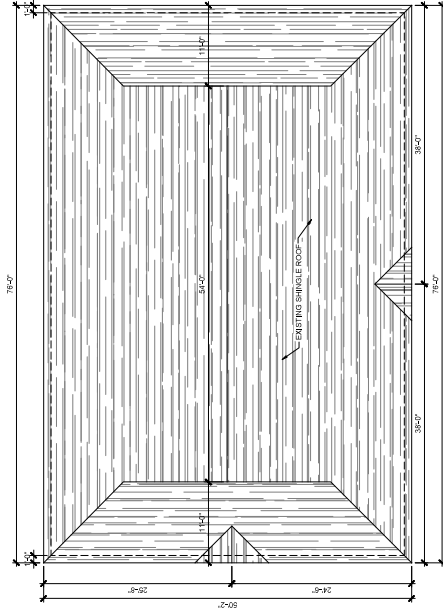

2
A1.0

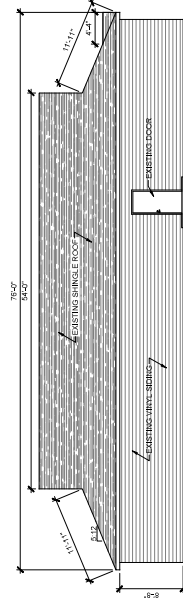


4
A1.0


EXISTING SOUTH ELEVATION

SCALE: 1/8" = 1'-2"

0 4'0" 8'0"

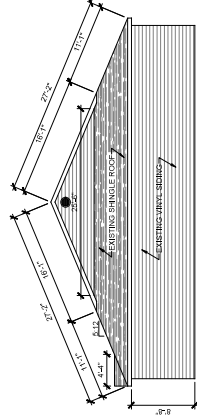

6
A1.0

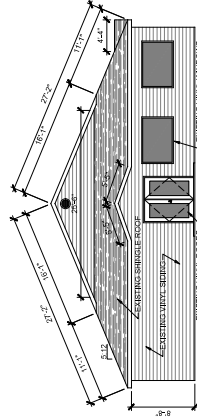


5
A1.0

EXISTING EAST ELEVATION

SCALE: 1/8" = 1'-0"

0 4" 8"

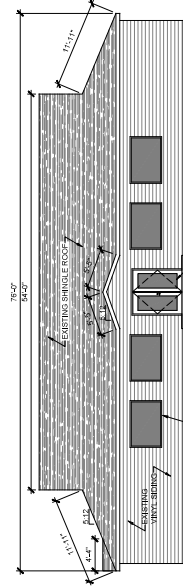


3
A1.0

EXISTING NORTH ELEVATION

SCALE: 1/8" = 1'-0"

0 4'0" 8'0"

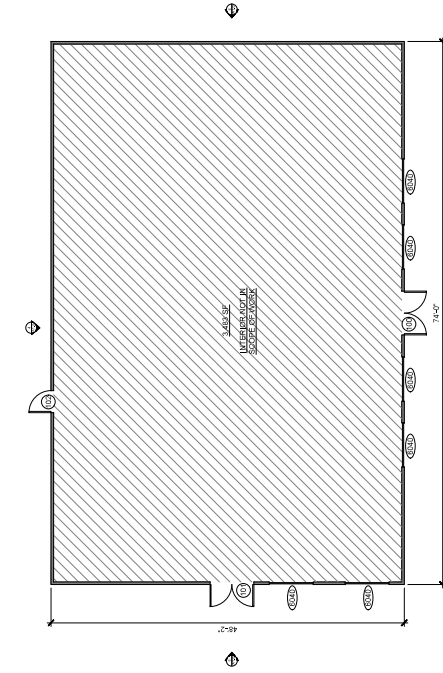

1
A1.0

EXISTING WINDOW SCHEDULE			
MARK	NOMINAL SIZE / R.O.	DESCRIPTION	COUNT
EQD.	5' 0" X 6' 0"	MINI-ERGED	5


EXISTING DOOR SCHEDULE		
NQ.	R.Q. / SIZE	FRAME REMARKS
101	6'-0" X 6'-8"	KEY LOCK SET, DEADBOLT EXIST.
100	6'-0" X 6'-8"	EXIST.
402	7'-0" X 6'-8"	KEY LOCK SET, DEADBOLT EXIST. EXISTING TO MAIN




**AJ'S
BUILDING**
200 S. W. 11th Ave., Suite 100
Westminster, CO 80040
Tel: 303.440.1100
Fax: 303.440.1101
www.snellandassociates.com

DATE: 11/10/2023
PROJECT NO.: 220710-015
PROJECT NAME: NEW BUILDING
DRAWN BY: BMS
CHECKED BY: BMS
APPROVED BY: BMS


NOTES:
1. ALL DIMENSIONS SHOWN ARE IN FEET AND INCHES.
2. ALL DIMENSIONS SHOWN ARE TO FACE UNLESS NOTED OTHERWISE.

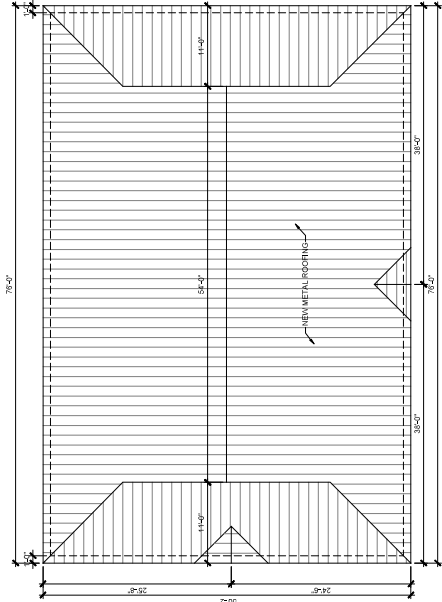


2
A1.1
NEW ROOF
SCALE: 1/8" = 1'-0"
0' 4' 8'

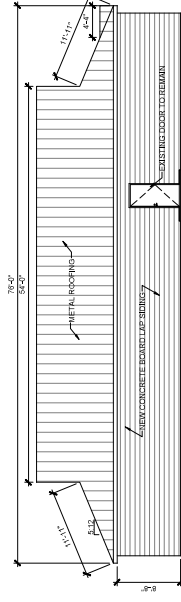


4
A1.1
NEW SOUTH ELEVATION
SCALE: 1/8" = 1'-0"
0' 4' 8'

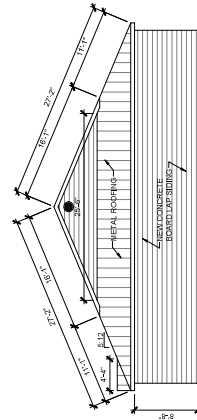


6
A1.1
NEW WEST ELEVATION
SCALE: 1/8" = 1'-0"
0' 4' 8'

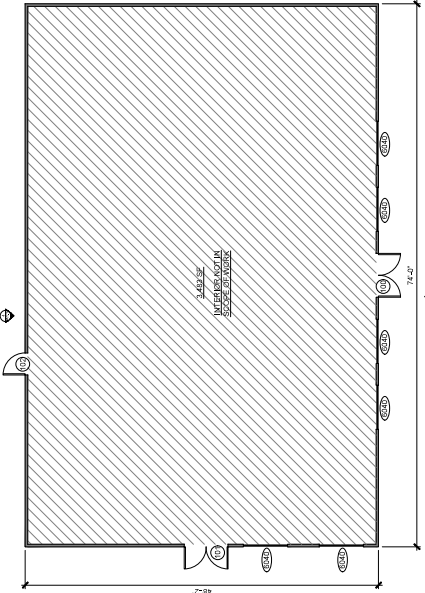

1
A1.1
EXISTING BUILDING
SCALE: 1/8" = 1'-0"
0' 4' 8'

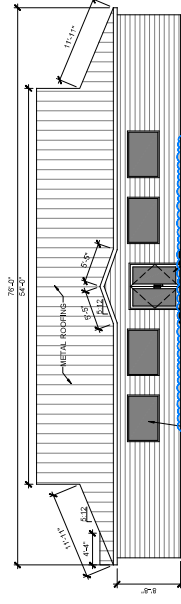

3
A1.1
NEW NORTH ELEVATION
SCALE: 1/8" = 1'-0"
0' 4' 8'

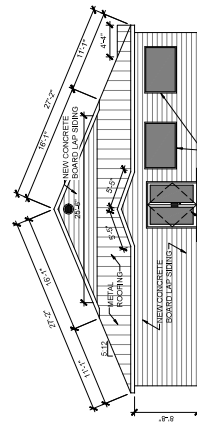

5
A1.1
NEW EAST ELEVATION
SCALE: 1/8" = 1'-0"
0' 4' 8'



NEW
ELEVATIONS

DATE: 11/10/2023

A1.1

DRAWN BY: BMS