

CITY OF APALACHICOLA

1 Bay Avenue • Apalachicola, Florida 32320

REQUEST FOR PROPOSALS

RFP No. 2026-009

CONSTRUCTION SERVICES

CRITICAL ASSET FLOOD MITIGATION PROJECTS

Florida Department of Environmental Protection
Resilient Florida Program – Grant No. 24SRP65

Proposals Due / Public Opening	Friday, October 23, 2026, at 2:00 p.m. local time (Eastern)
Submit To	City of Apalachicola, City Hall, 1 Bay Avenue, Apalachicola, FL 32320
Copies Required	Two (2): one (1) paper original and one (1) digital copy
Pre-Proposal Meeting	None
Project Engineer	Inovia Consulting Group, Tallahassee, Florida

Contents

Part 1 Advertisement (Legal Notice)

Part 2 Section I – Administrative Information and Procurement

- A. General Description of Project
- B. Information to Proposers
- C. Proposal Requirements and Scoring
- D. Evaluation of Proposals
- E. Contractor's Letter of Interest (Template)
- F. RFP Definitions
- G. Insurance Requirements
- Section II – Required Forms and Certifications
- Form 1: Proposal Form
- Form 2: Corporate Identification
- Form 3: Sworn Statement on Public Entity Crimes (§287.133, F.S.)
- Form 4: Contractor Evidence and Proof of License
- Form 5: Certification of Bidder Regarding Equal Employment Opportunity
- Form 6: Drug-Free Workplace Certification
- Form 7: Anti-Collusion Certification
- Form 8: Byrd Anti-Lobbying Amendment Certification
- Form 9: E-Verify Affidavit (§448.095, F.S.)
- Form 10: Certification Regarding Debarment, Suspension, and Ineligibility
- Form 11: Conflict of Interest and Disclosure Statement
- Form 12: Certification of Non-Segregated Facilities
- Form 13: Indemnification and Hold Harmless Statement
- Form 14: Bid Form and Schedule of Unit Prices
- Form 15: Trench Safety Act Compliance (§553.60–.64, F.S.)
- Form 16: Human Trafficking Affidavit (§787.06(13), F.S.)
- Form 17: Scrutinized Companies Certification (§287.135, F.S.)

Part 3 Attachment 1 – Construction Drawings (Inovia Consulting Group)

Part 1 – Advertisement

LEGAL NOTICE – REQUEST FOR PROPOSALS

**City of Apalachicola | FDEP Grant Project No. 24SRP65
Critical Asset Flood Mitigation Projects | RFP No. 2026-009**

Separate sealed Proposals for RFP No. 2026-009 to perform construction of the **Critical Asset Flood Mitigation Projects** will be received by the [City of Apalachicola](#) at City Hall, 1 Bay Avenue, Apalachicola, Florida 32320, until **2:00 p.m. local time (Eastern) on Friday, October 23, 2026**, at which time they will be publicly opened and the names of the Proposers and their total proposal prices read aloud. Each Proposer must deliver two (2) copies of its Proposal: one (1) paper original and one (1) digital copy. Proposals received after the designated time will not be considered.

Please mark the outside of the sealed Proposal package as follows:

PROPOSAL FOR: City of Apalachicola – Critical Asset Flood Mitigation Projects (FDEP Grant No. 24SRP65), RFP No. 2026-009

SUBMITTED BY: [Contractor Name and Address]

TO: City of Apalachicola, City Hall, 1 Bay Avenue, Apalachicola, FL 32320

Project Description

The project is funded by the Florida Department of Environmental Protection (FDEP) Resilient Florida Program ([Grant No. 24SRP65](#)). The scope of work consists of providing all labor, materials, equipment, and supervision required to address nuisance flooding and drainage issues at eight (8) project locations throughout the City (Projects 104, 105, 106, 107, 108, 109, 110, and 24-03). Improvements include, but are not limited to:

- Replacement and retrofitting of underground stormwater pipe systems at multiple roadway intersections, including cured-in-place pipe lining;
- Installation of new stormwater inlets, manholes, piping, and a water quality treatment unit; and
- Construction of roadway stormwater conveyance systems, including concrete-lined and sodded swales.

The Project Engineer is Inovia Consulting Group. Digital copies of the Proposal Documents, Plans, and Specifications may be obtained from the Project Engineer by contacting Demi Durham, E.I., Design Engineer, at DND@inoviagroup.com or 850-298-4213, ext. 114. Questions concerning administrative details should be directed to BayMedia at baymedia@fairpoint.net. Proposal Documents are also available on the City of Apalachicola's website at www.cityofapalachicola.com.

Each Proposal must be accompanied by a Bid Bond payable to the City of Apalachicola in an amount equal to five percent (5%) of the total amount of the Proposal.

Proposers must be contractors properly licensed in the State of Florida under Chapter 489, Florida Statutes, at the time of Proposal submission. Small, minority, and women-owned business enterprises are encouraged to submit Proposals. This project is subject to state grant funding requirements, and contractors must comply with all applicable local, state, and federal requirements.

The City of Apalachicola reserves the right to waive informalities in any Proposal, to accept and/or reject any or all Proposals, and to award the contract in the best interest of the City.

Part 2 – Section I: Administrative Information and Procurement

*Administered by the Florida Department of Environmental Protection | Implementation Grant No. 24SRP65
| RFP No. 2026-009*

Each Proposal should be prepared simply, with a concise description of the firm's capabilities to satisfy the requirements of this Request for Proposals. Include all required information and all forms in Section II.

A. General Description of Project

The City of Apalachicola was awarded \$2,403,500.00 under the Florida Department of Environmental Protection Resilient Florida Implementation Grant No. 24SRP65 for the design and construction of stormwater conveyance improvements, including the replacement and retrofit of pipe systems at multiple roadway intersections, the addition of inlets, pipes, and water quality treatment units, and the construction of roadway conveyance systems, as identified in Attachment 1 (Construction Drawings). The selected Contractor will construct the drainage improvements in accordance with the Contract Documents. Project costs associated with the construction task include work approved through this solicitation and construction-phase engineering and monitoring services. Construction shall be conducted in accordance with all applicable local, state, and federal permits.

B. Information to Proposers

1. Funding and Governing Law

This contract will be funded through FDEP Resilient Florida Program Grant No. 24SRP65 (Section 380.093, Florida Statutes). This solicitation is issued pursuant to Sections 255.20 and 255.0525, Florida Statutes, and the City of Apalachicola Procurement and Purchasing Policies. The Contractor shall comply with all requirements of the FDEP grant agreement and with the state and federal provisions included in this RFP.

2. Submission of Proposals

Proposals will be received at Apalachicola City Hall, 1 Bay Avenue, Apalachicola, FL 32320, until 2:00 p.m. local time (Eastern) on Friday, October 23, 2026. Proposals must be submitted in a sealed package containing two (2) copies: one (1) paper original bearing original signatures and one (1) digital copy in searchable PDF format on a USB flash drive. The package must be marked as shown in the Advertisement. Proposals will then be publicly opened and the names of the Proposers and total proposal prices read aloud. Late Proposals will not be considered. Facsimile and e-mailed Proposals will not be accepted.

3. Obtaining the Proposal Documents

The Issuing Office for the Proposal Documents is City of Apalachicola, 1 Bay Avenue, Apalachicola, FL 32320. Prospective Proposers may obtain or examine the Proposal Documents online at www.cityofapalachicola.com or at the Issuing Office, Monday through Friday, between 8:00 a.m. and 5:00 p.m. Printed sets may be purchased from the Issuing Office for a nonrefundable fee of \$50.00 per set, payable to the City of Apalachicola. Partial sets will not be available. Neither the City nor the Engineer will be responsible for full or partial sets of Proposal Documents, including addenda, obtained from sources other than the Issuing Office, the City's website, or the Project Engineer.

4. Questions, Addenda, and Site Examination

There will be no pre-proposal meeting. All questions must be submitted in writing to the contacts identified in the Advertisement no later than 5:00 p.m. local time on Tuesday, October 13, 2026. Any interpretation or change to the Proposal Documents will be made only by written addendum posted to the City's website. Proposers must acknowledge all addenda on Form 1. Oral statements are not binding on the City.

Geotechnical information was not obtained for this project. Each Proposer is responsible for examining each project location and making such investigation as it considers necessary to determine the conditions under which the Work will be performed.

5. Proposal Security

Each Proposal must be accompanied by a Bid Bond, cashier's check, or certified check payable to the City of Apalachicola in an amount equal to five percent (5%) of the total Proposal price. Bid Bonds must be issued by a surety authorized to do business in Florida and listed on the U.S. Department of the Treasury Circular 570. The security of the successful Proposer will be forfeited to the City as liquidated damages if the Proposer fails to execute the Contract and furnish the required bonds and insurance within ten (10) calendar days after Notice of Award.

6. Performance and Payment Bonds

The successful Proposer shall furnish a Performance Bond and a Payment Bond, each in an amount equal to one hundred percent (100%) of the Contract Price, in accordance with Section 255.05, Florida Statutes. The Contractor shall record the Payment Bond in the Official Records of Franklin County and provide a certified copy to the City before commencing Work.

7. Licensing

The Proposer must hold an active Florida contractor's license issued by the Construction Industry Licensing Board under Chapter 489, Florida Statutes, appropriate to the Work (for example, underground utility and excavation contractor or general contractor), and must be registered with the Florida Division of Corporations. All subcontractors shall be appropriately licensed.

8. Contract Time and Liquidated Damages

The selected Contractor shall begin mobilization and procurement of materials within ten (10) working days after receipt of the Notice to Proceed. All Work must reach Final Completion in sufficient time to permit final inspection, acceptance, and grant reimbursement before June 30, 2027. The specific Contract Times will be established in the Agreement. For each calendar day that the Work remains incomplete after the Contract Time, the Contractor shall pay the City liquidated damages of One Thousand Dollars (\$1,000.00) per day.

9. Project 108 Easement

Work at Project 108 is included in this solicitation. Construction at Project 108 shall not begin until the City has obtained the required drainage easement and has notified the Contractor in writing.

10. Trench Safety Act

Pursuant to the Florida Trench Safety Act, Sections 553.60–553.64, Florida Statutes, each Proposer must complete Form 15, certifying compliance with OSHA excavation safety standards (29 C.F.R. 1926.650, Subpart P) and stating the cost of trench safety measures. That cost must be included in the Bid Form.

11. Payment and Retainage

Payments will be made in accordance with the Local Government Prompt Payment Act, Sections 218.70–218.80, Florida Statutes. Retainage will be withheld in accordance with Section 255.078, Florida Statutes.

12. Required State and Federal Contract Provisions

Because this project uses grant funds, the following provisions will be incorporated into the construction contract:

- a. **Florida Single Audit Act / Access to Records.** The Contractor shall permit FDEP, the Chief Financial Officer and Auditor General of the State of Florida, the U.S. Environmental Protection Agency (EPA), or their authorized representatives, access to all books, documents, papers, and records of the Contractor directly pertinent to this project for the purpose of audit, examination, excerpts, and transcriptions.
- b. **Violating Facilities.** The Contractor shall comply with all applicable standards, orders, or requirements issued under Section 306 of the Clean Air Act (42 U.S.C. 7606), Section 508 of the Clean Water Act (33 U.S.C. 1368), Executive Order 11738, and EPA regulations.
- c. **Equal Employment Opportunity.** The Contractor will not discriminate against any employee or applicant for employment because of race, color, religion, sex, or national origin, and will take affirmative action to ensure that applicants are employed, and that employees are treated during employment, without regard to race, color, religion, sex, or national origin.
- d. **Construction-Phase Engineering.** Construction will be overseen by a Professional Engineer registered in the State of Florida on behalf of the City.
- e. **Disadvantaged Business Enterprises.** The Contractor agrees to make good-faith efforts to utilize minority- and women-owned business enterprises (M/WBE) for subcontracting and supplies.
- f. **Public Records.** All documents and records made or received in connection with this solicitation and the resulting contract are public records subject to Chapter 119, Florida Statutes. The Contractor shall comply with Section 119.0701, Florida Statutes, as set forth in the Contract.
- g. **E-Verify.** The Contractor and its subcontractors shall register with and use the E-Verify system in accordance with Section 448.095, Florida Statutes.

The City is an Equal Opportunity Employer and reserves the right to waive any informalities or to reject any or all Proposals.

C. Proposal Requirements and Scoring

Ranking and selection will be based on the following criteria. Please organize your Proposal in the tab order shown below and address each criterion.

Tab	Criterion	Max. Points
1	Price. Total Proposal Price from Form 14. The lowest responsive Total Proposal Price receives 30 points; each other Proposal receives (lowest price ÷ Proposer's price) × 30 points.	30
2	Firm Qualifications, Personnel Qualifications, and Technical Capability. Firm history, size, and specific experience with municipal stormwater infrastructure; qualifications, Florida licensing, and relevant experience of the Project Manager, superintendent, and key personnel on projects of similar type, size, and complexity.	25
3	Past Performance and References. Experience with FDEP, State Revolving Fund, and similar grant-funded projects of similar size, type, and complexity. Provide no fewer than three (3) and no more than five (5) client references.	20
4	Project Approach and Schedule. Soundness of the construction strategy and phasing, and the realism of the schedule for completing all Work so that all reimbursements are 100% complete before June 30, 2027.	15

Tab	Criterion	Max. Points
5	Recent, Current, and Projected Workload. Resources available to the project, considering the closeout of recent work, current workload, and projected projects that could affect completion.	10
+	M/WBE and Compliance Commitment (bonus). Awarded to certified Minority-Owned (MBE), Women-Owned (WBE), and Veteran-Owned (VOBE) Business Enterprises. Status must be substantiated at submission with a valid, current certification from an approved agency; self-certification is not accepted.	5
	Maximum Total (including bonus)	105

Tab 6 – Required Forms. Contractor's Letter of Interest (Section I.E), Forms 1 through 17 fully executed, Bid Bond, and copies of licenses and certifications.

D. Evaluation of Proposals

Evaluation of Proposals shall be conducted in accordance with the following policies. The City Manager shall appoint an Evaluation Committee. Members of the Evaluation Committee are prohibited from discussing the project with any Proposer during the procurement process except in formal meetings. Only written Proposals, performance data, and other data received by the published submission time and date shall be evaluated.

The City will award a contract only to a responsible Proposer that possesses the ability to perform successfully under the terms and conditions of this procurement. In making that determination, the City may consider record of past performance, financial and technical resources, integrity, and compliance with public policy.

The City may hold presentations or interviews with the highest-scoring Proposers before final ranking. The Evaluation Committee will score and rank the responsive Proposals, and the ranking will be forwarded to the City Manager and City Commission for approval. The City may negotiate final contract terms with the highest-ranked Proposer. If a satisfactory contract cannot be reached, the City may formally terminate negotiations and proceed with the next highest-ranked Proposer, and so on, in accordance with the City of Apalachicola Procurement and Purchasing Policies, until an agreement is reached or the City determines not to award. Nothing in this section limits the City's right to reject all Proposals.

The City reserves the right to reject any Proposal that is nonconforming or nonresponsive, that is submitted by a Proposer that is not responsible, unqualified, or of doubtful financial ability, or that fails to meet any other pertinent standard or criterion established by the City, and to waive informalities.

Cone of Silence / Prohibition on Communications

To ensure fair consideration and consistent dissemination of information, from the issue date of this RFP until the City awards a contract, Proposers and their representatives shall not communicate about this solicitation with any City Commissioner, the City Manager, any member of the Evaluation Committee, or any other City official or employee, except through the contacts identified in the Advertisement. All requests for information or clarification must be in writing to those contacts. No person may lobby on behalf of a competing Proposer during the Cone of Silence. A violation of this provision may result in disqualification of the Proposer on whose behalf the communication or lobbying occurred.

E. Contractor's Letter of Interest (Template)

Proposers may use the template below or their own letter containing the same information.

[Company Letterhead]

[Date]

[Name of Municipal Official], [Title]

City of Apalachicola, 1 Bay Avenue, Apalachicola, FL 32320

Subject: Letter of Interest – RFP No. 2026-009, Critical Asset Flood Mitigation Projects

Dear [Name of Contact]:

[Company Name] is pleased to submit this Letter of Interest in response to the City of Apalachicola's RFP No. 2026-009 for construction services. Our team is qualified, properly licensed in the State of Florida, and prepared to perform the scope of work described in the solicitation. We have reviewed all RFP documents, addenda, and FDEP Resilient Florida grant requirements. By submitting this letter, we acknowledge and agree to the following:

Compliance: If selected, we will comply with all applicable federal and Florida statutes and grant requirements.

Accuracy: All representations, facts, and figures submitted in our Proposal are true, accurate, and complete.

No Collusion: This Proposal is made without prior understanding, agreement, or connection with any corporation, firm, or person submitting a Proposal for the same work, and is in all respects fair and without collusion or fraud.

We look forward to the opportunity to discuss our qualifications and approach. Please direct correspondence and addenda to [Contact Person, Email, Phone Number].

Sincerely,

(Authorized Signature)

[Printed Name], [Title], [Company Name]

F. RFP Definitions

Public Records: Proposals become public records subject to Chapter 119, Florida Statutes, upon notice of intended decision or thirty (30) days after opening, whichever is earlier (Section 119.071(1)(b), F.S.). A Proposer asserting that any material is exempt from disclosure must identify the material and cite the legal basis for the exemption in its Proposal.

Rejection of Proposals: The City reserves the right to accept or reject any Proposal in its best interest, to waive informalities, and to reject all nonconforming or nonresponsive Proposals, or any Proposal from a firm that is not responsible, is unqualified, or is of doubtful financial ability.

Verbal Instructions: No negotiations, decisions, or actions shall be initiated or executed by a Proposer as a result of discussions with any City employee. Only signed, written communications will be recognized by the City as duly authorized expressions on behalf of a Proposer.

Signed Letter of Interest: A signed Letter of Interest confirms the Proposer's intent to perform the Work, its qualifications, and its acknowledgment of the compliance requirements of this RFP.

Signed Proposal Form: The binding signature page (Form 1). It verifies that the Proposer agrees to all terms of the solicitation, certifies that the Proposal is legitimate and collusion-free, and commits the Proposer to its proposed pricing.

Corporate Identification: Form 2 collects the Proposer's exact legal details so that the contract and related documents can be prepared accurately.

Public Entity Crimes: Under Section 287.133(2)(a), F.S., a person or affiliate placed on the convicted vendor list following a conviction for a public entity crime may not submit a bid or proposal on a contract with a public entity for the construction or repair of a public building or public work, may not be awarded or perform work as a contractor, supplier, subcontractor, or consultant under such a contract, and may not transact business with any public entity in excess of the Category Two threshold in Section 287.017, F.S., for 36 months from the date of placement on the list.

Contractor License: Form 4 documents that the Proposer holds the Florida contractor license required by Chapter 489, F.S., to perform the Work.

Equal Employment Opportunity: Form 5 certifies the Proposer's compliance with equal employment opportunity requirements, including Executive Order 11246 and 41 C.F.R. Part 60, where applicable.

Drug-Free Workplace: Form 6 certifies whether the Proposer has implemented a drug-free workplace program under Section 287.087, F.S., which may be used as a tie-breaker.

Anti-Collusion: Form 7 certifies that the Proposal is independent and that the Proposer has not communicated or conspired with any competitor to manipulate pricing or restrict competition.

Byrd Anti-Lobbying Amendment: Form 8 certifies, under 31 U.S.C. 1352, that no federal appropriated funds have been or will be used to lobby Congress or any federal agency in connection with the contract.

E-Verify: Under Section 448.095, F.S., the Contractor and all subcontractors must register with and use the federal E-Verify system to verify the employment eligibility of all new employees.

Debarment and Suspension: Form 10 certifies that neither the Proposer nor its principals are debarred, suspended, or otherwise excluded, consistent with 2 C.F.R. Part 180 and applicable state law.

Conflict of Interest: Form 11 requires disclosure of any relationship with City officials or employees that could improperly influence the award or performance of the contract, consistent with Part III of Chapter 112, F.S.

Indemnification: Form 13 sets out the Contractor's obligation to defend, indemnify, and hold harmless the City, consistent with Section 725.06, F.S.

Trench Safety: Form 15 certifies compliance with the Florida Trench Safety Act and states the cost of trench safety measures.

Human Trafficking Affidavit: Form 16 is the attestation required by Section 787.06(13), F.S., that the Proposer does not use coercion for labor or services.

Scrutinized Companies: Form 17 is the certification required by Section 287.135, F.S., for contracts of \$1,000,000 or more.

Protest: Protests arising from this solicitation shall be resolved in accordance with the City of Apalachicola Procurement and Purchasing Policies.

G. Insurance Requirements

The Contractor shall provide, pay for, and maintain, with companies satisfactory to the City, the types of insurance described below. All insurance shall be issued by companies authorized to do business in the State of Florida (or risk retention groups registered with the State of Florida) with an A.M. Best rating of A- or better. Before execution of the Contract, the Contractor shall provide Certificates of Insurance acceptable to the City, signed by an authorized representative of each insurer. Certified copies of all required policies shall be provided to the City upon request.

Policies shall provide that the City will receive thirty (30) days' written notice of any cancellation, non-renewal, or reduction in coverage. If an aggregate limit is reduced, the Contractor shall immediately take steps to reinstate it. All insurance of the Contractor shall be primary to any insurance or self-insurance carried by the City.

Acceptance of a Certificate of Insurance by the City does not constitute agreement that the insurance requirements have been met. The Contractor shall maintain the required insurance from commencement until final acceptance of the Work, and shall require each subcontractor to maintain the same types and limits of insurance unless the City waives the requirement in writing. A waiver shall not be unreasonably withheld if the Contractor demonstrates in writing that its own coverage includes the subcontractor. All liability policies other than Workers' Compensation and Employer's Liability shall name the City as an additional insured and contain severability-of-interest provisions.

Renewal certificates shall be furnished thirty (30) days before any policy expires. If the Contractor fails to maintain the required insurance, the City may terminate the Contract or, at its sole discretion, purchase the coverage and charge the cost to the Contractor, without waiving any other right. The Contractor shall not commence Work, and shall not allow any subcontractor to commence Work, until all required insurance has been obtained and approved by the City.

Required Coverages and Minimum Limits

Coverage	Minimum Limits
1. Workers' Compensation	As required by Chapter 440, Florida Statutes.
2. Employer's Liability	\$1,000,000 each accident; \$1,000,000 disease – each employee.
3. Business Automobile Liability (owned, hired, and non-owned vehicles; on- and off-site)	\$1,000,000 combined single limit; or, if split limits, \$500,000 per person, \$500,000 per occurrence, and \$25,000 property damage.
4. Commercial General Liability (premises/operations, independent contractors, broad form property damage, contractual liability)	\$300,000 combined single limit; or, if split limits, \$100,000 per person, \$300,000 per occurrence, and \$50,000 property damage.

Additional Insured and Waiver of Subrogation. The City and its officials, employees, agents, and volunteers shall be named as additional insureds on the automobile and commercial general liability policies by an Additional Insured – Designated Person or Organization endorsement, or an endorsement providing equal or broader coverage, for liability arising out of activities performed by or on behalf of the Contractor, with no special limitation on the scope of protection afforded to the City. The Contractor and its insurers waive all rights of subrogation against the City and its officials, employees, agents, and volunteers, and all policies shall be endorsed with a waiver of subrogation. The City reserves the right to require other insurance coverage it deems necessary depending on the exposures.

Part 2 – Section II: Required Forms and Certifications

Each of the following forms must be completed, signed, and included in Tab 6 of the Proposal. Failure to include a required form may render the Proposal nonresponsive.

Form	Title
1	Proposal Form
2	Corporate Identification
3	Sworn Statement on Public Entity Crimes (§287.133(3)(a), F.S.) – notarized
4	Contractor Evidence and Proof of License
5	Certification of Bidder Regarding Equal Employment Opportunity
6	Drug-Free Workplace Certification
7	Anti-Collusion Certification
8	Byrd Anti-Lobbying Amendment Certification
9	E-Verify Affidavit
10	Certification Regarding Debarment, Suspension, and Ineligibility
11	Conflict of Interest and Disclosure Statement
12	Certification of Non-Segregated Facilities
13	Indemnification and Hold Harmless Statement – notarized
14	Bid Form and Schedule of Unit Prices
15	Trench Safety Act Compliance
16	Human Trafficking Affidavit
17	Scrutinized Companies Certification

Form 1: Proposal Form

RFP No. 2026-009 | Critical Asset Flood Mitigation Projects | FDEP Grant No. 24SRP65

City of Apalachicola, 1 Bay Avenue, Apalachicola, Florida 32320

Date: _____

To the City Commissioners:

The undersigned, referred to herein as the "Proposer," "Contractor," or "Firm," having reviewed the scope of work, familiarized itself with the local conditions and nature of the Work, and carefully examined the terms of this RFP, shall furnish all materials, labor, equipment, services, and other items necessary for the proper execution of the contract for RFP No. 2026-009, Critical Asset Flood Mitigation Projects, at the prices stated in Form 14.

Acknowledgment of Addenda (to be completed by Proposer): Receipt of the following addenda is acknowledged:

Addendum No.: _____ Date: _____

Addendum No.: _____ Date: _____

Addendum No.: _____ Date: _____

Addendum No.: _____ Date: _____

SEAL IF PROPOSAL IS BY A CORPORATION

State of Florida (or other State) Department of State Document No.: _____

Proposer: _____

By (Printed Name and Title): _____

Local Business Tax Receipt No.: _____

Signature: _____

NOTE: By signing and submitting this Proposal, the Proposer acknowledges that it has read, understands, and agrees to all aspects of the specifications as presented, without reservation, exception, or alteration.

Form 2: Corporate Identification

RFP No. 2026-009 | Critical Asset Flood Mitigation Projects | FDEP Grant No. 24SRP65

The following information will be provided to the City Attorney for use in legal documents. It is vital that all information is accurate and complete. Spelling, capitalization, and punctuation must match exactly as registered with the state or federal government.

Is this a Florida corporation? ☐ Yes ☐ No

If not a Florida corporation, state of incorporation: _____

Name as spelled in that state: _____

Type of corporation: ☐ For Profit ☐ Not for Profit

In good standing? ☐ Yes ☐ No Authorized to transact business in Florida? ☐ Yes ☐ No

Florida Department of State (or other state) Document No.: _____

Uses a registered fictitious name? ☐ Yes ☐ No

Names of Officers

President: _____ Vice President: _____

Secretary: _____ Treasurer: _____

Director: _____ Director: _____

Other: _____ Other: _____

Legal Name of Corporation (exactly as registered): _____

Street Address: _____

City, State, ZIP: _____

Post Office Box: _____ City, State, ZIP: _____

Federal Employer Identification Number (FEIN): _____

Name of individual who will sign the Contract: _____

Title of that individual: _____

Upon award, the Contract shall be signed by the President or Vice President. Any other officer may sign only if authorized by a resolution of the Board of Directors, a copy of which must be submitted with the executed Contract to the City Attorney's Office.

Form 3: Sworn Statement Pursuant to Section 287.133(3)(a), Florida Statutes, on Public Entity Crimes

RFP No. 2026-009 | Critical Asset Flood Mitigation Projects | FDEP Grant No. 24SRP65

This sworn statement is submitted to the City of Apalachicola

by (print name of individual submitting sworn statement): _____

for (print name of entity): _____

whose business address is: _____

and (if applicable) whose Federal Employer Identification Number (FEIN) is: _____

If the entity has no FEIN, include the Social Security Number of the individual signing this sworn statement:

SSN: _____

1. I understand that a "public entity crime" as defined in Paragraph 287.133(1)(g), Florida Statutes, means a violation of any state or federal law by a person with respect to and directly related to the transaction of business with any public entity or with an agency or political subdivision of any other state or of the United States, including, but not limited to, any bid, proposal, or contract for goods or services, any lease for real property, or any contract for the construction or repair of a public building or public work, involving antitrust, fraud, theft, bribery, collusion, racketeering, conspiracy, or material misrepresentation.
2. I understand that "convicted" or "conviction" as defined in Paragraph 287.133(1)(b), Florida Statutes, means a finding of guilt or a conviction of a public entity crime, with or without an adjudication of guilt, in any federal or state trial court of record relating to charges brought by indictment or information after July 1, 1989, as a result of a jury verdict, nonjury trial, or entry of a plea of guilty or nolo contendere.
3. I understand that an "affiliate" as defined in Paragraph 287.133(1)(a), Florida Statutes, means (a) a predecessor or successor of a person convicted of a public entity crime; or (b) an entity under the control of any natural person who is active in the management of the entity and who has been convicted of a public entity crime. The term includes officers, directors, executives, partners, shareholders, employees, members, and agents who are active in the management of an affiliate. Ownership of shares constituting a controlling interest in another person, or a pooling of equipment or income among persons when not for fair market value under an arm's-length agreement, is a prima facie case that one person controls another. A person who knowingly enters into a joint venture with a person who has been convicted of a public entity crime in Florida during the preceding 36 months is considered an affiliate.
4. I understand that a "person" as defined in Paragraph 287.133(1)(e), Florida Statutes, means any natural person or entity organized under the laws of any state or of the United States with the legal power to enter into a binding contract and which bids or applies to bid on contracts let by a public entity, or which otherwise transacts or applies to transact business with a public entity. The term includes officers, directors, executives, partners, shareholders, employees, members, and agents who are active in management of an entity.
5. Based on information and belief, the statement I have marked below is true in relation to the entity submitting this sworn statement. (Indicate which statement applies.)
 - ☐ Neither the entity submitting this sworn statement, nor any of its officers, directors, executives, partners, shareholders, employees, members, or agents who are active in the management of the entity, nor any affiliate of the entity, has been charged with and convicted of a public entity crime subsequent to July 1, 1989.

- ☐ The entity submitting this sworn statement, or one or more of its officers, directors, executives, partners, shareholders, employees, members, or agents who are active in the management of the entity, or an affiliate of the entity, has been charged with and convicted of a public entity crime subsequent to July 1, 1989.
- ☐ The entity submitting this sworn statement, or one or more of its officers, directors, executives, partners, shareholders, employees, members, or agents who are active in the management of the entity, or an affiliate of the entity, has been charged with and convicted of a public entity crime subsequent to July 1, 1989. However, there has been a subsequent proceeding before an Administrative Law Judge of the State of Florida, Division of Administrative Hearings, and the Final Order entered determined that it was not in the public interest to place the entity on the convicted vendor list. (Attach a copy of the Final Order.)

I UNDERSTAND THAT THE SUBMISSION OF THIS FORM TO THE CONTRACTING OFFICER FOR THE PUBLIC ENTITY IDENTIFIED ABOVE IS FOR THAT PUBLIC ENTITY ONLY AND THAT THIS FORM IS VALID THROUGH DECEMBER 31 OF THE CALENDAR YEAR IN WHICH IT IS FILED. I ALSO UNDERSTAND THAT I AM REQUIRED TO INFORM THE PUBLIC ENTITY BEFORE ENTERING INTO A CONTRACT IN EXCESS OF THE THRESHOLD AMOUNT PROVIDED IN SECTION 287.017, FLORIDA STATUTES, FOR CATEGORY TWO OF ANY CHANGE IN THE INFORMATION CONTAINED IN THIS FORM.

Signature: _____ Date: _____

STATE OF FLORIDA

COUNTY OF _____

The foregoing instrument was sworn to (or affirmed), subscribed, and acknowledged before me by means of

☐ physical presence or ☐ online notarization, this ____ day of _____, 20____, by _____, who is ☐ personally known to me or ☐ has produced _____ as identification.

Notary Public Signature: _____

Printed Name: _____ Commission Expires: _____

(NOTARY SEAL)

Form 4: Contractor Evidence and Proof of License

RFP No. 2026-009 | Critical Asset Flood Mitigation Projects | FDEP Grant No. 24SRP65

The Proposer must hold an active contractor license issued by the Florida Department of Business and Professional Regulation, Construction Industry Licensing Board, under Chapter 489, Florida Statutes, appropriate to the Work. Attach a copy of the license and the Proposer's current Florida Division of Corporations (Sunbiz) registration.

Name of Company: _____

Address of Company: _____

Company Phone Number: _ Company Contact Person: _____

Qualifying Agent (Licensee) Name: _____

Florida Contractor License Number: _ License Category: _____

Issuing Agency: State of Florida, DBPR / CILB _ Expiration Date: _____

Company Name: _____

Authorized Signature: _____ Date: _____

Printed Name: _____ Title: _____

Form 5: Certification of Bidder Regarding Equal Employment Opportunity

RFP No. 2026-009 | Critical Asset Flood Mitigation Projects | FDEP Grant No. 24SRP65

This certification is required under the equal opportunity clause of Executive Order 11246 and 41 C.F.R. 60-1.7, where applicable. The Proposer shall complete the following:

1. The Proposer ☐ has ☐ has not participated in a previous contract or subcontract subject to the equal opportunity clause.
2. The Proposer ☐ has ☐ has not filed all compliance reports due under applicable instructions, including Standard Form 100 (EEO-1).
3. The Proposer ☐ does ☐ does not have a written affirmative action program, if required by 41 C.F.R. Part 60-2.

The Proposer further certifies that it does not and will not discriminate against any employee or applicant for employment because of race, color, religion, sex, sexual orientation, gender identity, or national origin, and that it will take affirmative action to ensure that applicants are employed, and that employees are treated during employment, without regard to those characteristics, including in employment, upgrading, demotion, transfer, recruitment, layoff or termination, rates of pay, and selection for training. The Proposer will include these requirements in every subcontract.

Grant / Project: FDEP Grant No. 24SRP65 – Critical Asset Flood Mitigation Projects _____

Company Name: _____

Authorized Signature: _____ Date: _____

Printed Name: _____ Title: _____

Form 6: Drug-Free Workplace Certification

RFP No. 2026-009 | Critical Asset Flood Mitigation Projects | FDEP Grant No. 24SRP65

In accordance with Section 287.087, Florida Statutes, preference shall be given to businesses with drug-free workplace programs. Whenever two or more Proposals that are equal with respect to price, quality, and service are received by the City, a Proposal from a business that certifies it has implemented a drug-free workplace program shall be given preference in the award process. Established procedures for processing tie bids will be followed if none of the tied Proposers has a drug-free workplace program. To have a drug-free workplace program, a business shall:

- (1) Publish a statement notifying employees that the unlawful manufacture, distribution, dispensing, possession, or use of a controlled substance is prohibited in the workplace and specifying the actions that will be taken against employees for violations of such prohibition.
- (2) Inform employees about the dangers of drug abuse in the workplace, the business's policy of maintaining a drug-free workplace, any available drug counseling, rehabilitation, and employee assistance programs, and the penalties that may be imposed upon employees for drug abuse violations.
- (3) Give each employee engaged in providing the commodities or contractual services under this solicitation a copy of the statement specified in subsection (1).
- (4) In the statement specified in subsection (1), notify employees that, as a condition of working on the commodities or contractual services under this solicitation, the employee will abide by the terms of the statement and will notify the employer of any conviction of, or plea of guilty or nolo contendere to, any violation of Chapter 893 or of any controlled substance law of the United States or any state, for a violation occurring in the workplace no later than five (5) days after such conviction.
- (5) Impose a sanction on, or require the satisfactory participation in a drug abuse assistance or rehabilitation program, if such is available in the employee's community, by any employee who is so convicted.
- (6) Make a good-faith effort to continue to maintain a drug-free workplace through implementation of this section.

As the person authorized to sign this statement, I certify the following (check one):

- ☐ This firm complies fully with the above requirements.
- ☐ This firm does not currently have a drug-free workplace program.

Company Name: _____

Authorized Signature: _____ Date: _____

Printed Name: _____ Title: _____

Form 7: Anti-Collusion Certification

RFP No. 2026-009 | Critical Asset Flood Mitigation Projects | FDEP Grant No. 24SRP65

The Proposer certifies that its Proposal is made without prior understanding, agreement, or connection with any corporation, firm, or person submitting a Proposal for the same Work, and is in all respects fair and without collusion or fraud. The Proposer further certifies that it has not communicated, consulted, or conspired with any other Proposer or competitor for the purpose of fixing prices or restricting competition.

Company Name: _____

Authorized Signature: _____ Date: _____

Printed Name: _____ Title: _____

Form 8: Byrd Anti-Lobbying Amendment Certification (31 U.S.C. 1352)

RFP No. 2026-009 | Critical Asset Flood Mitigation Projects | FDEP Grant No. 24SRP65

The undersigned certifies, to the best of his or her knowledge and belief, that:

1. No federal appropriated funds have been paid or will be paid, by or on behalf of the undersigned, to any person for influencing or attempting to influence an officer or employee of any agency, a Member of Congress, an officer or employee of Congress, or an employee of a Member of Congress in connection with the awarding of any federal contract, the making of any federal grant or loan, the entering into of any cooperative agreement, or the extension, continuation, renewal, amendment, or modification of any federal contract, grant, loan, or cooperative agreement.
2. If any funds other than federal appropriated funds have been paid or will be paid to any person for such influencing or attempting to influence in connection with this contract, the undersigned shall complete and submit Standard Form LLL, "Disclosure Form to Report Lobbying," in accordance with its instructions.
3. The undersigned shall require that the language of this certification be included in the award documents for all subawards at all tiers (including subcontracts, subgrants, and contracts under grants, loans, and cooperative agreements), and that all subrecipients shall certify and disclose accordingly.

This certification is a material representation of fact upon which reliance was placed when this transaction was made or entered into. Any person who fails to file the required certification shall be subject to a civil penalty of not less than \$10,000 and not more than \$100,000 for each such failure.

Project Name / Contract Number: Critical Asset Flood Mitigation Projects / RFP No. 2026-009 _____

Organization Name: _____

Printed Name and Title: _____

Signature: _____ Date: _____

Form 9: E-Verify Affidavit (Section 448.095, Florida Statutes)

RFP No. 2026-009 | Critical Asset Flood Mitigation Projects | FDEP Grant No. 24SRP65

The undersigned, being duly authorized to act on behalf of the Proposer, certifies that:

1. The Proposer is registered with and uses the U.S. Department of Homeland Security's E-Verify system to verify the employment eligibility of all new employees hired during the term of the contract, as required by Section 448.095, Florida Statutes.
2. The Proposer does not knowingly employ or contract with any unauthorized alien.
3. The Proposer will require each subcontractor to provide an affidavit stating that the subcontractor does not employ, contract with, or subcontract with an unauthorized alien, and will maintain a copy of each such affidavit for the duration of the contract.
4. The Proposer understands that a contract terminated for a violation of Section 448.095, Florida Statutes, may make the Proposer ineligible for award of a public contract for at least one (1) year and liable for costs incurred by the City as a result of the termination.

E-Verify Company Identification Number: _____

Date of E-Verify Enrollment: _____

Company Name: _____

Authorized Signature: _____ Date: _____

Printed Name: _____ Title: _____

Signer must be the Managing Member of an LLC, or the President, Vice President, or Secretary of a corporation.

Form 10: Certification Regarding Debarment, Suspension, Ineligibility, and Voluntary Exclusion

RFP No. 2026-009 | Critical Asset Flood Mitigation Projects | FDEP Grant No. 24SRP65

By signing and submitting this Proposal, the Proposer certifies, to the best of its knowledge and belief, that neither it nor its principals:

1. Are presently debarred, suspended, proposed for debarment, declared ineligible, or voluntarily excluded from participation in this transaction by any federal, state, or local department or agency;
2. Have, within the three-year period preceding this Proposal, been convicted of or had a civil judgment rendered against them for commission of fraud or a criminal offense in connection with obtaining, attempting to obtain, or performing a public (federal, state, or local) transaction or contract; violation of federal or state antitrust statutes; or commission of embezzlement, theft, forgery, bribery, falsification or destruction of records, making false statements, or receiving stolen property;
3. Are presently indicted for or otherwise criminally or civilly charged by a governmental entity (federal, state, or local) with commission of any of the offenses enumerated in paragraph 2 of this certification; or
4. Have, within the three-year period preceding this Proposal, had one or more public transactions (federal, state, or local) terminated for cause or default.

Where the Proposer is unable to certify to any of the statements in this certification, the Proposer shall attach an explanation to this Proposal.

Company Name: _____

Authorized Signature: _____ Date: _____

Printed Name: _____ Title: _____

Form 11: Conflict of Interest and Disclosure Statement

RFP No. 2026-009 | Critical Asset Flood Mitigation Projects | FDEP Grant No. 24SRP65

This statement is required for projects funded through the FDEP Resilient Florida Program and is consistent with Part III of Chapter 112, Florida Statutes (Code of Ethics for Public Officers and Employees), and 2 C.F.R. 200.318(c). The undersigned, acting on behalf of the Proposer named below, acknowledges the following:

1. **Prohibited Interests.** No City officer, employee, or agent who exercises decision-making responsibility with respect to this project, nor any member of that person's immediate family, partner, or organization that employs or is about to employ any of them, may hold a financial interest in, or benefit from, the contract resulting from this solicitation.
2. **Disclosure of Potential Conflicts** (check one):
 - ☐ NO CONFLICT: To the best of my knowledge, no person described in Section 1 has a financial interest in or benefit from this contract.
 - ☐ POTENTIAL CONFLICT: I disclose the following potential conflict(s) (attach additional pages if needed):

Name / Role: _____ Nature of Conflict: _____

3. **Procurement Integrity.** The Proposer has not offered or given, and will not offer or give, any gift, gratuity, favor, or anything of monetary value to any City officer, employee, or agent in connection with this solicitation.
4. **Certification.** I understand that failure to disclose a conflict or to comply with applicable ethics requirements may result in disqualification, termination of the contract, repayment of funds, or debarment.

Company Name: _____

Authorized Signature: _____ Date: _____

Printed Name: _____ Title: _____

Form 12: Certification of Non-Segregated Facilities

RFP No. 2026-009 | Critical Asset Flood Mitigation Projects | FDEP Grant No. 24SRP65

Project / RFP Number: FDEP Grant No. 24SRP65 – RFP No. 2026-009 _____

Company Legal Name: _____

Company Address: _____

The Proposer certifies that it does not maintain or provide for its employees any segregated facilities at any of its establishments, and that it does not permit its employees to perform their services at any location under its control where segregated facilities are maintained. The Proposer agrees that a breach of this certification is a violation of the Equal Opportunity clause in this contract.

As used in this certification, the term “segregated facilities” means any waiting rooms, work areas, restrooms and washrooms, restaurants and other eating areas, time clocks, locker rooms and other storage or dressing areas, parking lots, drinking fountains, recreation or entertainment areas, transportation, and housing facilities provided for employees that are segregated by explicit directive or are in fact segregated on the basis of race, color, religion, sex, or national origin, because of habit, local custom, or otherwise.

The Proposer further agrees that (except where it has obtained identical certifications from proposed subcontractors for specific time periods) it will obtain identical certifications from proposed subcontractors before the award of subcontracts exceeding \$10,000 that are not exempt from the provisions of the Equal Opportunity clause.

Company Name: _____

Authorized Signature: _____ Date: _____

Printed Name: _____ Title: _____

Form 13: Indemnification and Hold Harmless Statement*RFP No. 2026-009 | Critical Asset Flood Mitigation Projects | FDEP Grant No. 24SRP65*

The Proposer (hereinafter the "Contractor") shall defend, indemnify, and hold harmless the City of Apalachicola (the "City"), its officers, agents, and employees, from and against any and all claims, liabilities, losses, damages, costs, and expenses, including reasonable attorney's fees and costs of defense at both trial and appellate levels, to the extent arising out of, resulting from, or caused by the negligence, recklessness, or intentional wrongful misconduct of the Contractor, its subcontractors, suppliers, materialmen, agents, or employees in the performance of the Work described in this Request for Proposals and any resulting contract, including claims for injury to or death of any person or damage to or destruction of any property.

The Contractor further agrees to indemnify and hold the City and the Florida Department of Environmental Protection harmless from any financial loss, disallowed costs, or audit exceptions resulting from the Contractor's failure to comply with applicable federal, state, or local program regulations, guidelines, and statutory requirements governing FDEP Resilient Florida-funded activities.

Nothing in this provision requires the Contractor to indemnify the City for the City's own negligence. This provision is intended to comply with Section 725.06, Florida Statutes, is part of the project specifications and bid documents, and shall survive the expiration, termination, or completion of the contract.

IN WITNESS WHEREOF, the Contractor has caused this statement to be executed by its duly authorized representative on the date set forth below.

Company Name: _____

Authorized Signature: _____ Date: _____

Printed Name: _____ Title: _____

WITNESSES:

Witness 1 Signature: _____ Printed Name / Date: _____

Witness 2 Signature: _____ Printed Name / Date: _____

STATE OF FLORIDA

COUNTY OF _____

The foregoing instrument was sworn to (or affirmed), subscribed, and acknowledged before me by means of ☐ physical presence or ☐ online notarization, this ____ day of _____, 20____, by _____, who is ☐ personally known to me or ☐ has produced _____ as identification.

Notary Public Signature: _____

Printed Name: _____ Commission Expires: _____

(NOTARY SEAL)

Form 14: Bid Form and Schedule of Unit Prices

RFP No. 2026-009 | Critical Asset Flood Mitigation Projects | FDEP Grant No. 24SRP65

The undersigned Proposer proposes to furnish all labor, materials, equipment, and supervision necessary to construct the Critical Asset Flood Mitigation Projects in accordance with the Contract Documents and Attachment 1 (Construction Drawings), for the unit and lump-sum prices stated below.

Instructions

- Enter a unit price and extended amount for every pay item. Quantities are estimates for comparing Proposals; payment will be made on actual quantities installed at the unit prices proposed.
- If a unit price and its extended amount do not agree, the unit price governs and the City will correct the extension.
- Mobilization and Maintenance of Traffic (Schedule A) are project-wide lump sums covering all locations.
- Carry each schedule subtotal and the Form 15 trench safety total to the Bid Summary at the end of this form.

Schedule A – General (All Locations)

Pay Item No.	Description	Est. Qty	Unit	Unit Price	Amount
101-1	Mobilization	1	LS	\$	\$
102-1	Maintenance of Traffic	1	LS	\$	\$
Subtotal – Schedule A (General (All Locations))					\$

Schedule B – Location 104

Pay Item No.	Description	Est. Qty	Unit	Unit Price	Amount
0425 1201	Inlets, Curb, Type 9, <10'	2	EA	\$	\$
0425 2 41	Manholes, P-7, <10'	1	EA	\$	\$
0425 1543	Inlets, Ditch Bottom, Type D, J Bottom, <10'	8	EA	\$	\$
0425 1544	Inlets, Ditch Bottom, Type D, J Bottom, >10'	1	EA	\$	\$
0334 1 12	Superpave Asphaltic Concrete, Traffic B	52.1	TN	\$	\$
0104 18	Inlet Protection System	12	EA	\$	\$
0104 11	Floating Turbidity Barrier	30	LF	\$	\$
0430175118	Pipe Culvert, Optional Material, Round, 18" S/CD	24	LF	\$	\$
0430175136	Pipe Culvert, Optional Material, Round, 36" S/CD	410	LF	\$	\$
0430175154	Pipe Culvert, Optional Material, Round, 54" S/CD	265	LF	\$	\$
0430175242	Pipe Culvert, Optional Material, Other Shape – Elliptical/Arch, 42" S/CD	1,188	LF	\$	\$
0430175236	Pipe Culvert, Optional Material, Other Shape – Elliptical/Arch, 36" S/CD	756	LF	\$	\$
Subtotal – Schedule B (Location 104)					\$

Schedule C – Location 105

Pay Item No.	Description	Est. Qty	Unit	Unit Price	Amount
0430175118	Pipe Culvert, Optional Material, Round, 18" S/CD	31	LF	\$	\$
0104 11	Floating Turbidity Barrier	30	LF	\$	\$
0104 12	Staked Turbidity Barrier – Nylon Reinforced PVC	31	LF	\$	\$
999-1	Contech CDS2015-4-C Inline CDS Unit	1	EA	\$	\$
Subtotal – Schedule C (Location 105)					\$

Schedule D – Location 106

Pay Item No.	Description	Est. Qty	Unit	Unit Price	Amount
0425 1541	Inlets, Ditch Bottom, Type D, <10'	5	EA	\$	\$
0425 2 41	Manholes, P-7, <10'	2	EA	\$	\$
0430984138	Mitered End Section, Optional Round, 36" Side Drain	1	EA	\$	\$
0334 1 12	Superpave Asphaltic Concrete, Traffic B	38.3	TN	\$	\$
0425 1543	Inlets, Ditch Bottom, Type D, J Bottom, <10'	9	EA	\$	\$
0104 18	Inlet Protection System	6	EA	\$	\$
0104 12	Staked Turbidity Barrier – Nylon Reinforced PVC	90	LF	\$	\$
0430175136	Pipe Culvert, Optional Material, Round, 36" S/CD	329	LF	\$	\$
Subtotal – Schedule D (Location 106)					\$

Schedule E – Location 107

Pay Item No.	Description	Est. Qty	Unit	Unit Price	Amount
0425 1521	Inlets, Ditch Bottom, Type C, <10'	2	EA	\$	\$
0430984125	Mitered End Section, Optional Round, 18" Side Drain	1	EA	\$	\$
0425 1541	Inlets, Ditch Bottom, Type D, <10'	2	EA	\$	\$
0430175118	Pipe Culvert, Optional Material, Round, 18" S/CD	174	LF	\$	\$
0430175124	Pipe Culvert, Optional Material, Round, 24" S/CD	21	LF	\$	\$
0104 18	Inlet Protection System	4	EA	\$	\$
Subtotal – Schedule E (Location 107)					\$

Schedule F – Location 108

Pay Item No.	Description	Est. Qty	Unit	Unit Price	Amount
0524 1 2	Concrete Ditch Pavement, Non-Reinforced, 4"	320	SY	\$	\$
0570 1 2	Performance Turf, Sod	232	SY	\$	\$
0104 10 3	Sediment Barrier	50	LF	\$	\$
0104 18	Inlet Protection System	2	EA	\$	\$
0436 1 1	Trench Drain, Standard	30	LF	\$	\$
Subtotal – Schedule F (Location 108)					\$

Schedule G – Location 109

Pay Item No.	Description	Est. Qty	Unit	Unit Price	Amount
0430982629	Mitered End Section, Optional – Elliptical/Arch, 24" CD	6	EA	\$	\$
0430175224	Pipe Culvert, Optional Material, Other Shape – Elliptical/Arch, 24" S/CD	101	LF	\$	\$
0430530200	Straight Concrete Endwalls, 30", Double, 0 Degrees, Round	2	EA	\$	\$
0430175130	Pipe Culvert, Optional Material, Round, 30" S/CD	78	LF	\$	\$
0430982138	Mitered End Section, Optional Round, 36" CD	4	EA	\$	\$
0430175136	Pipe Culvert, Optional Material, Round, 36" S/CD	60	LF	\$	\$
0104 10 3	Sediment Barrier	133	LF	\$	\$
0104 12	Staked Turbidity Barrier – Nylon Reinforced PVC	81	LF	\$	\$
0334 1 12	Superpave Asphaltic Concrete, Traffic B	0.8	TN	\$	\$
0430982129	Mitered End Section, Optional Round, 24" CD	2	EA	\$	\$
0430175124	Pipe Culvert, Optional Material, Round, 24" S/CD	38	LF	\$	\$
Subtotal – Schedule G (Location 109)					\$

Schedule H – Location 110

Pay Item No.	Description	Est. Qty	Unit	Unit Price	Amount
1000 6	Replace Water Main (Contractor to Verify Size)	24	LF	\$	\$
0430175130	Pipe Culvert, Optional Material, Round, 30" S/CD	41	LF	\$	\$
0431 1130	Pipe Liner, Cured-in-Place, 30"	49	LF	\$	\$
0425 1541	Inlets, Ditch Bottom, Type D, <10'	1	EA	\$	\$
0431 1136	Pipe Liner, Cured-in-Place, 36"	321	LF	\$	\$
Subtotal – Schedule H (Location 110)					\$

Schedule I – Location 24-03

Pay Item No.	Description	Est. Qty	Unit	Unit Price	Amount
0430175118	Pipe Culvert, Optional Material, Round, 18" S/CD	28	LF	\$	\$
0430982125	Mitered End Section, Optional Round, 18" CD	2	EA	\$	\$
0104 10 3	Sediment Barrier	32	LF	\$	\$
0334 1 12	Superpave Asphaltic Concrete, Traffic B	2.5	TN	\$	\$
Subtotal – Schedule I (Location 24-03)					\$

Bid Summary

Schedule	Description	Amount
A	General (All Locations)	\$
B	Location 104	\$
C	Location 105	\$
D	Location 106	\$
E	Location 107	\$
F	Location 108	\$
G	Location 109	\$
H	Location 110	\$
I	Location 24-03	\$
J	Trench Safety Measures (from Form 15)	\$
TOTAL PROPOSAL PRICE (Schedules A through J)		\$

Total Proposal Price in words: _____

Proposer Signature

The Proposer hereby submits this Proposal as set forth above. If the Proposer is a corporation, partnership, or joint venture, attach evidence of authority to sign.

Proposer (organization name): _____

By (signature): _____ Date: _____

Name: _____ Title: _____

Attest:

Signature: _____ Date: _____

Name: _____ Title: _____

Address for Giving Notices:

Proposer's Contact:

Name: _____ Title: _____

Phone: _____ Email: _____

Address: _____

Florida Contractor License No.: _____

Form 15: Trench Safety Act Compliance (Sections 553.60–553.64, F.S.)

RFP No. 2026-009 | Critical Asset Flood Mitigation Projects | FDEP Grant No. 24SRP65

The Florida Trench Safety Act requires that all construction involving trench excavations of more than five (5) feet in depth comply with the Occupational Safety and Health Administration's excavation safety standards, 29 C.F.R. 1926.650, Subpart P, as amended. The Proposer certifies that it will comply with those standards, and states below the trench safety measures to be used and their cost. This cost must be included in the Bid Summary on Form 14 (Schedule J).

Trench Safety Measure (describe)	Units	Quantity	Unit Cost	Extended Cost
Trench safety (sloping, benching, trench box, etc.)	LF		\$	\$
Special shoring requirements	SF		\$	\$
			\$	\$
			\$	\$
TOTAL (carry to Form 14, Schedule J)				\$

The Proposer acknowledges that this cost is for the purpose of complying with the Trench Safety Act and that the Proposer, not the City or the Engineer, is solely responsible for the design, adequacy, and implementation of trench safety systems.

Company Name: _____

Authorized Signature: _____ Date: _____

Printed Name: _____ Title: _____

Form 16: Human Trafficking Affidavit (Section 787.06(13), F.S.)

RFP No. 2026-009 | Critical Asset Flood Mitigation Projects | FDEP Grant No. 24SRP65

In accordance with Section 787.06(13), Florida Statutes, a nongovernmental entity executing, renewing, or extending a contract with a governmental entity must provide an affidavit, signed by an officer or representative of the entity under penalty of perjury, attesting that the entity does not use coercion for labor or services as defined in that section.

Under penalties of perjury, I declare that _____ (name of entity) does not use coercion for labor or services as defined in Section 787.06, Florida Statutes. I am an officer or representative of the entity, I am authorized to execute this affidavit on its behalf, and I have read the foregoing affidavit and the facts stated in it are true.

Company Name: _____

Authorized Signature: _____ Date: _____

Printed Name: _____ Title: _____

Form 17: Scrutinized Companies Certification (Section 287.135, F.S.)

RFP No. 2026-009 | Critical Asset Flood Mitigation Projects | FDEP Grant No. 24SRP65

Section 287.135, Florida Statutes, prohibits a local governmental entity from contracting with certain scrutinized companies. For contracts of \$1,000,000 or more, the Proposer must certify as follows. By signing below, the Proposer certifies that it:

1. Is not on the Scrutinized Companies that Boycott Israel List, created pursuant to Section 215.4725, Florida Statutes, and is not participating in a boycott of Israel;
2. Is not on the Scrutinized Companies with Activities in Sudan List or the Scrutinized Companies with Activities in the Iran Petroleum Energy Sector List, created pursuant to Section 215.473, Florida Statutes; and
3. Is not engaged in business operations in Cuba or Syria.

The Proposer understands that submitting a false certification may subject it to civil penalties, attorney's fees, and costs under Section 287.135(5), Florida Statutes, and that the City may terminate the contract if the Proposer is found to have submitted a false certification or has been placed on any of the lists above.

Company Name: _____

Authorized Signature: _____ Date: _____

Printed Name: _____ Title: _____

Part 3 – Attachment 1: Construction Drawings

ATTACHMENT 1 CONSTRUCTION DRAWINGS


Critical Asset Flood Mitigation Projects

City of Apalachicola | FDEP Grant No. 24SRP65

Prepared by Inovia Consulting Group, 401 East 9th Avenue, Tallahassee, FL 32303 (CA 8225)

Engineer of Record: James F. Waddell III, P.E. No. 46019

Sheet	Title
0.0	Key Sheet
C1.0–C1.1	General Notes
C2.0	Construction Details
C4.0	Project Locations
C5.0–C5.4	Drainage Improvements – Project 104
C6.0	Drainage Improvements – Project 105
C7.0–C7.2	Drainage Improvements – Project 106
C8.0	Drainage Improvements – Project 107
C9.0–C9.1	Plan & Profile – Project 108
C9.2–C9.4	Cross Sections – Project 108
C9.5	Construction Details – Project 108
C10.0	Drainage Improvements – Project 109
C11.0	Drainage Improvements – Project 110
C12.0	Drainage Improvements – Project 24-03

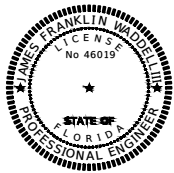

THIS DOCUMENT HAS BEEN DIGITALLY
SIGNED AND SEALED BY:


ON THE DATE ADJACENT TO THE SEAL

PRINTED COPIES OF THIS DOCUMENT ARE NOT CONSIDERED
SIGNED AND SEALED AND THE SIGNATURE MUST BE VERIFIED
ON ANY ELECTRONIC COPIES.

INOVIA CONSULTING GROUP
401 EAST 9TH AVENUE
TALLAHASSEE, FL 32303
CERTIFICATE OF AUTHORIZATION 8225
JAMES F. WADDELL No. 46019

THE ABOVE NAMED PROFESSIONAL ENGINEER SHALL BE RESPONSIBLE FOR THE
FOLLOWING SHEETS IN ACCORDANCE WITH RULE 61G15-23.004, F.A.C.


CRITICAL ASSET FLOOD MITIGATION PROJECTS FOR CITY OF APALACHICOLA 1 BAY AVENUE APALACHICOLA, FLORIDA 32320 FDEP GRANT# 24SRP65

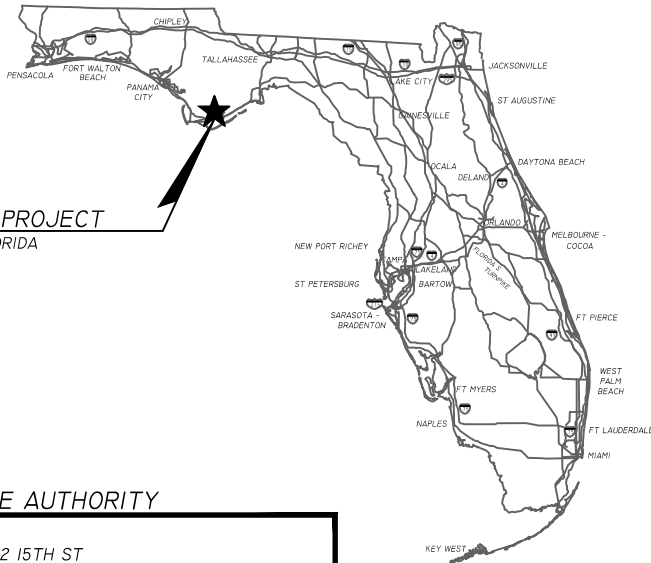

LOCATION OF PROJECT
APALACHICOLA, FLORIDA

INDEX OF PLANS

0.0	KEY SHEET
C1.0-1.1	GENERAL NOTES
C2.0	CONSTRUCTION DETIALS
C3.0 -3.3	DRAINAGE MAPS
C4.0	PROJECT LOCATIONS
C5.0 - C5.4	DRAINAGE IMPOVEMENTS PROJECT 104
C6.0	DRAINAGE IMPROVEMENTS PROJECT 105
C7.0 - C7.2	DRAINAGE IMPROVEMENTS PROJECT 106
C8.0	DRAINAGE IMPROVEMENTS PROJECT 107
C9.0 - C9.1	DRAINAGE IMPROVEMENTS PROJECT 108
C9.2 - C9.4	CROSS SECTIONS PROJECT 108
C9.5	CONSTRUCTION DETAILS PROJECT 108
C10.0	DRAINAGE IMPROVEMENTS PROJECT 109
C11.0	DRAINAGE IMPROVEMENTS PROJECT 110
C12.0	DRAINAGE IMPROVEMENTS PROJECT 24-03

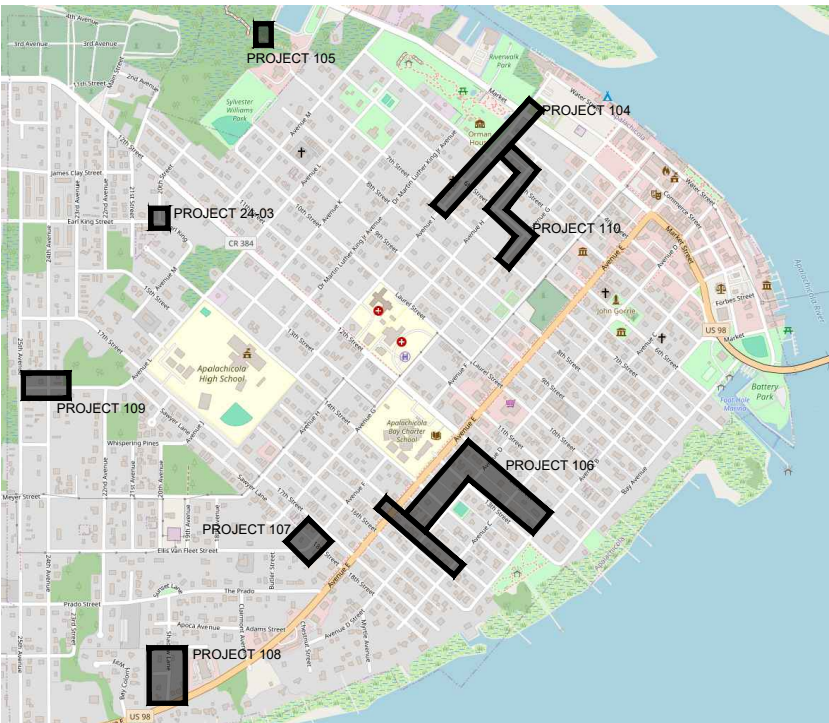

LOCATION MAP
NTS

PROJECT LOCATIONS

OWNER/RESPONSIBLE AUTHORITY

CITY OF APALACHICOLA
192 COACH WAGNER BLVD, 192 15TH ST
APALACHICOLA, FL. 32320
(850) 653-9319

PROJECT TEAM

ENGINEER OF RECORD
INOVIA CONSULTING GROUP
401 EAST 9TH. AVE.
TALLAHASSEE, FLORIDA 32303
(850) 298-4213
MR. JAMES F. WADDELL, P.E. No. 46019

SURVEYOR OF RECORD
THURMAN RODDENBERRY & ASSOCIATES, INC.
125 SHELDON STREET PO BOX 100
SOPCHOPPY, FL 32358
(850) 962-2538
THURMAN RODDENBERRY P.S.M.

PROJECT NOTES

- GOVERNING SPECIFICATIONS -
 - FDOT STANDARD SPECIFICATION FOR ROAD AND BRIDGE CONSTRUCTION, JANUARY 2025.
- CONSTRUCTION STANDARDS - FDOT ROADWAY AND TRAFFIC DESIGN STANDARDS, FY 2025-26
- SHOP DRAWINGS SHALL BE SUBMITTED TO INOVIA CONSULTING GROUP.



401 EAST 9TH AVENUE
TALLAHASSEE, FL 32303
PHONE (850) 298-4213
CAB225

NO.	BY	REVISIONS	DATE

PLAN RELEASE STATUS		JAMES F. WADDELL, P.E. PE NO.: 46019 DATE: 4/21/26
☐	PROGRESS PRINT	
☒	PERMIT RELEASE	
☐	BID RELEASE	
☐	CONSTRUCTION RELEASE	
RELEASE DATE: 4/21/26		

ANDYCOLLINS APR 21, 2026 - 12:12PM J:\Shared\Projects\210210.008.00.DWG\SHEET\SET\GENERAL NOTES.DWG

GENERAL NOTES:

1. THE CONTRACTOR SHALL HAVE ALL REQUIRED PERMITS IN-HAND PRIOR TO BEGINNING CONSTRUCTION, AND SHALL PERFORM ALL WORK IN ACCORDANCE WITH THE REQUIREMENTS OF THE PERMITS OBTAINED BY THE CITY AND THOSE PERMITS OBTAINED BY THE CONTRACTOR.

2. AT LEAST THREE CALENDAR DAYS PRIOR TO THE PRECONSTRUCTION CONFERENCE; THE CONTRACTOR SHALL SUBMIT TO THE ENGINEER FOR APPROVAL A TENTATIVE BASE CONSTRUCTION SCHEDULE, TRAFFIC CONTROL PLAN, PRECONSTRUCTION SURVEY, AND SEDIMENT AND EROSION CONTROL PLAN. NO WORK SHALL BEGIN PRIOR TO APPROVAL OF THE CONSTRUCTION SCHEDULE, TRAFFIC CONTROL PLAN, PRECONSTRUCTION SURVEY, AND SEDIMENT AND EROSION CONTROL PLAN.

3. THE CONSTRUCTION SCHEDULE SHALL DESCRIBE IN DETAIL HOW THE CONSTRUCTION IS TO BE PHASED, ESTABLISH START AND FINISH DATES FOR ALL SIGNIFICANT CONSTRUCTION ACTIVITIES, AND IDENTIFY ALL CONTROLLING ITEMS OF WORK. THE SCHEDULE IS TO BE APPROVED BY THE ENGINEER, AND SHALL BE UPDATED ON A MONTHLY BASIS TO REFLECT ACTUAL WORK PROGRESS. THE UPDATED SCHEDULE SHALL BE SUBMITTED TO THE ENGINEER NO LATER THAN THREE DAYS PRIOR TO EACH SCHEDULED MONTHLY PROGRESS MEETING. PAYMENT FOR PREPARING, UPDATING AND SUBMITTING THE SCHEDULE SHALL BE INCLUDED IN THE PAY ITEM FOR MOBILIZATION.

4. THE TRAFFIC CONTROL PLAN SHALL BE SUBMITTED FOR APPROVAL BY THE ENGINEER, AND SHALL DESCRIBE THE MEASURES TO BE EMPLOYED DURING CONSTRUCTION TO WARN MOTORISTS AND PEDESTRIANS OF HAZARDS, TO ADVISE MOTORISTS OF THE PROPER TRAVEL PATH THROUGH OR AROUND THE WORK AREA, TO DELINEATE AREAS WHERE TRAFFIC SHOULD NOT OPERATE, AND TO SEPARATE AND PROTECT MOTORISTS, PEDESTRIANS AND THE WORK FORCE DURING ALL PHASES OF THE WORK. THE PLAN SHALL ALSO CONSIDER ACCESS TO BUSINESSES WITHIN THE CONSTRUCTION AREA AND PROVIDE BUSINESS ENTRANCE SIGNS TO ROUTE MOTORISTS TO DESIGNATED PARKING AREAS. PAYMENT FOR PREPARING AND SUBMITTING THE TRAFFIC CONTROL PLAN SHALL BE INCLUDED IN THE PAY ITEM FOR MOBILIZATION.

5. THE PRECONSTRUCTION SURVEY SHALL VERIFY THE CONTROL POINTS AND BENCH MARK ELEVATIONS PROVIDED BY THE ENGINEER AND SHALL ALSO ESTABLISH THE LOCATION AND DESCRIPTION OF ALL ADDITIONAL REFERENCE POINTS AND THE LOCATIONS, DESCRIPTIONS, AND ELEVATIONS OF ALL ADDITIONAL BENCHMARKS TO BE USED IN CONSTRUCTING THE PROJECT. THE SURVEY SHALL BE SIGNED AND SEALED BY A PROFESSIONAL SURVEYOR AND MAPPER REGISTERED IN THE STATE OF FLORIDA. SIGNIFICANT INCONSISTENCIES BETWEEN THE FIELD NOTES AND THE CONTROL POINTS AND BENCH MARK ELEVATIONS PROVIDED BY THE ENGINEER SHALL IMMEDIATELY BE BROUGHT TO THE ATTENTION OF THE ENGINEER FOR RESOLUTION PRIOR TO ISSUANCE OF THE NOTICE TO PROCEED. PAYMENT SHALL BE INCLUDED IN THE PAY ITEM FOR MOBILIZATION.

6. GEOTECHNICAL INFORMATION WAS NOT OBTAINED FOR THIS PROJECT. IT IS THE RESPONSIBILITY OF THE CONTRACTOR TO MAKE SUCH EXAMINATION OF THE SITE AS MAY BE NECESSARY TO DETERMINE THE CONDITIONS UNDER WHICH THE WORK IS TO BE PERFORMED.

7. THE CONTRACTOR IS RESPONSIBLE FOR PRESERVING ALL PROPERTY CORNERS AND MONUMENTS SHOWN ON THE DRAWINGS OR FOUND DURING CONSTRUCTION. IF A PROPERTY CORNER OR MONUMENT IS DESTROYED OR DISTURBED, THE CONTRACTOR WILL HAVE IT REPLACED AND CERTIFIED BY A PROFESSIONAL SURVEYOR AND MAPPER REGISTERED IN THE STATE OF FLORIDA. ALL COSTS FOR PRESERVING, REPLACING AND CERTIFYING PROPERTY CORNERS AND MONUMENTS WILL BE INCLUDED IN THE PAY ITEM FOR MOBILIZATION.

8. ANY NATIONAL GEODETIC SURVEY MONUMENT WITHIN THE LIMITS OF CONSTRUCTION MUST BE PROTECTED. IF IN DANGER OF DAMAGE, THE CONTRACTOR SHALL IMMEDIATELY NOTIFY THE ENGINEER AND:

FDEP, BUREAU OF SURVEY AND MAPPING, MS 100
3900 COMMONWEALTH BLVD.
TALLAHASSEE, FLORIDA 32399
850.245.2555 (OFFICE)
850.245.2572 (FAX)

9. THE CONTRACTOR IS RESPONSIBLE FOR THE PROTECTION OF ALL UTILITIES. THE INFORMATION SHOWN ON THESE DRAWINGS CONCERNING TYPE AND LOCATION OF UNDERGROUND AND OTHER UTILITIES IS BASED ON APPARENT SURVEYED FIELD INFORMATION. THE INFORMATION MAY NOT REFLECT ACTUAL CONDITIONS, INCLUDE ALL UTILITIES IN THE AREA, EITHER IN SERVICE OR ABANDONED, OR SHOW THE UTILITIES IN THE CORRECT HORIZONTAL OR VERTICAL LOCATIONS. THE CONTRACTOR SHALL MAKE HIS OWN DETERMINATION AS TO THE TYPE AND LOCATION OF UTILITIES AS NECESSARY TO ESTABLISH THEIR LOCATIONS AND AVOID DAMAGE. THE FOLLOWING UTILITIES SHOULD BE CONTACTED FOR INFORMATION CONCERNING TYPE AND LOCATION OF THEIR FACILITIES. THE LIST MAY NOT INCLUDE ALL UTILITIES IN THE AREA.

CITY OF APALACHICOLA

CHRIS HOLLEY

850.653.9319

DUKE ENERGY DISTRIBUTION

TONY LOMELIN

352.341.7507 (O), 352.239.1690 (C)

CONSOLIDATED COMMUNICATIONS

TRAVIS BURGE

850.229.7338

UNITI FIBER LLC

CHARLIE CROFT

251.214.7059

10. PRIOR TO ANY SCHEDULED INTERRUPTION OF UTILITY SERVICE, THE CONTRACTOR SHALL COORDINATE SUCH INTERRUPTION WITH THE UTILITY PROVIDER AND SHALL PROVIDE A MINIMUM 24-HOUR NOTICE TO THE AFFECTED PARTIES. IN THE CASE OF A WATER MAIN SHUT DOWN, A MINIMUM 24-HOUR NOTICE ALSO SHALL BE PROVIDED TO THE LOCAL FIRE DEPARTMENT. THE CONTRACTOR SHALL NOTIFY THE ELECTRIC UTILITY A MINIMUM OF TWO WEEKS PRIOR TO CONSTRUCTION IN THE VICINITY OF THEIR FACILITIES.
11. THE CONTRACTOR SHALL NOTIFY THE GAS UTILITY A MINIMUM OF TWO WORKING DAYS PRIOR TO ANY EXCAVATION IN THE VICINITY OF GAS MAINS. A GAS UTILITY INSPECTOR WILL BE ON SITE WHEN WORK ACTIVITIES TAKE PLACE NEAR GAS MAINS. A MINIMUM OF 72 HOURS NOTICE SHALL BE PROVIDED FOR ANY REQUEST FOR GAS MAIN EXPOSURE OR ADJUSTMENT.
12. ALL UTILITIES IN CONFLICT WITH CONSTRUCTION ARE TO BE ADJUSTED OR RELOCATED BY OTHERS UNLESS NOTED OTHERWISE ON THE DRAWINGS OR DIRECTED BY THE ENGINEER.
13. WHERE THE REQUIRED MINIMUM SEPARATION BETWEEN UTILITIES IS SPECIFIED, THE DISTANCE SHALL BE MEASURED FROM OUTSIDE OF PIPE TO OUTSIDE OF PIPE.
14. LIMITS OF CONSTRUCTION ARE DEFINED IN THE PLANS AND CONSIST OF ROADWAY RIGHTS-OF-WAY, DRAINAGE RIGHTS-OF-WAY, PERMANENT DRAINAGE AND/OR UTILITY EASEMENTS.
15. NO TRENCHES WILL BE ALLOWED TO REMAIN OPEN OVERNIGHT.
16. ALL EXISTING DRAINAGE STRUCTURES AND PIPES, PAVEMENT, SIDEWALKS, CURBS, ETC., WITHIN THE LIMITS OF CONSTRUCTION ARE TO REMAIN UNLESS OTHERWISE NOTED ON THE DRAWINGS OR DIRECTED BY THE ENGINEER. ALL DRAINAGE STRUCTURES, PIPES, PAVEMENT, SIDEWALKS, CURBS, ETC., THAT ARE TO REMAIN THAT ARE DAMAGED DURING CONSTRUCTION ARE THE RESPONSIBILITY OF THE CONTRACTOR AND IF DAMAGED DURING CONSTRUCTION SHALL BE REPAIRED OR REPLACED WITH THE SAME TYPE AND MATERIAL AT NO ADDITIONAL COST..
17. ALL STORM MANHOLES OR STRUCTURES DESIGNATED TO BE ABANDONED IN PLACE SHALL BE REMOVED TO A MINIMUM OF THREE FEET BELOW GRADE AND FILLED WITH COMPACTED SAND.
18. EXISTING CONCRETE AND ASPHALTIC CONCRETE DRIVEWAYS AND SIDEWALKS SHALL BE SAW-CUT AT EXISTING JOINTS AS REQUIRED FOR CONSTRUCTION.
19. ALL SIDEWALKS AND CURB RAMPS REMOVED DURING CONSTRUCTION SHALL BE RECONSTRUCTED TO MEET CURRENT ADA STANDARDS.
20. THE CONTRACTOR SHALL PUT FORTH EVERY REASONABLE EFFORT TO MINIMIZE DISRUPTION AND DISTURBANCE OF ADJACENT PROPERTIES. ACCESS BY

- PROPERTY OWNERS AND RESIDENTS TO THEIR PROPERTY SHALL BE MAINTAINED AT ALL TIMES, AND ANY BARRICADING OF ACCESS MUST BE COORDINATED WITH THE AFFECTED PROPERTY OWNERS AND RESIDENTS.
21. ALL FENCES IN CONFLICT WITH CONSTRUCTION SHALL BE REMOVED AND REPLACED IN THEIR ORIGINAL LOCATIONS OR IN OTHER LOCATIONS AS DIRECTED BY THE ENGINEER. THE CONTRACTOR MAY, AT HIS OPTION, USE NEW FENCING MATERIAL OF THE SAME TYPE THAT WAS REMOVED OR REUSE THE FENCING MATERIAL THAT WAS REMOVED IF IT IS UNDAMAGED BY CONSTRUCTION ACTIVITIES. ALL FENCES DAMAGED BY CONSTRUCTION ACTIVITIES ARE TO BE REPLACED WITH NEW FENCING MATERIAL OF THE SAME TYPE THAT WAS REMOVED.
22. THE CONTRACTOR SHALL EXERCISE DUE CARE IN THE REMOVAL OF EXISTING FENCES TO MAINTAIN SECURITY AT THE AFFECTED PROPERTIES AND TO ENSURE THE SAFETY OF PETS, ANIMALS AND CHILDREN. IF IN THE OPINION OF THE ENGINEER, REMOVAL OF A FENCE WILL RESULT IN AN UNACCEPTABLE REDUCTION IN SECURITY OR SAFETY, THE CONTRACTOR SHALL INSTALL A TEMPORARY FENCE AS DIRECTED BY THE ENGINEER PRIOR TO REMOVAL OF THE EXISTING FENCE. THE TEMPORARY FENCE SHALL REMAIN IN PLACE UNTIL THE PERMANENT FENCE IS INSTALLED.
23. THE CONTRACTOR IS RESPONSIBLE FOR THE PROTECTION OF ALL TREES AND LANDSCAPING ON ADJACENT PROPERTIES, AND WILL BE SOLELY LIABLE FOR DAMAGE TO VEGETATION ON PROPERTIES ADJACENT TO CONSTRUCTION WORK ZONES. ALL TREES WITHIN THE LIMITS OF CONSTRUCTION THAT ARE NOT IDENTIFIED ON THE PLANS TO BE REMOVED SHALL BE PROTECTED TO THE MAXIMUM EXTENT PRACTICABLE. TREE PROTECTION BARRICADES SHALL BE INSTALLED AND MAINTAINED AROUND ALL TREES THAT ARE TO BE PROTECTED AS SHOWN ON THE DRAWINGS OR AS DIRECTED BY THE ENGINEER. THE CONTRACTOR SHALL NOT DISTURB GRASSING OR LANDSCAPING OUTSIDE CONSTRUCTION WORK ZONES. THE CONTRACTOR SHALL BE SOLELY LIABLE FOR DAMAGE TO VEGETATION OUTSIDE CONSTRUCTION WORK ZONES AND SHALL RESTORE AT NO COST TO THE CITY ANY AREAS THAT ARE DAMAGED INCLUDING AREAS WITHIN THE LIMITS OF CONSTRUCTION OR ON ADJACENT PROPERTIES USING, TO THE EXTENT PRACTICABLE, THE SAME TYPES AND SIZES OF PLANT MATERIAL THAT EXISTED PRIOR TO CONSTRUCTION.
24. THE LOCATION AND CONSTRUCTION OF MAILBOXES SHALL BE IN CONFORMANCE WITH THE RULES AND REGULATIONS OF THE UNITED STATES POSTAL SERVICE. WHEN A MAILBOX IN CONFLICT WITH CONSTRUCTION IS REMOVED, THE CONTRACTOR SHALL FURNISH AND INSTALL A TEMPORARY MAILBOX AND SHALL MAINTAIN THE TEMPORARY MAILBOX UNTIL A NEW MAILBOX IS INSTALLED. THE CONTRACTOR SHALL CONSTRUCT A NEW MAILBOX TO MATCH, AS CLOSE AS PRACTICABLE, THE LOCATION, TYPE, SIZE, MATERIAL, AND COLOR OF THE ORIGINAL MAILBOX. IN LIEU OF CONSTRUCTING A NEW MAILBOX, THE EXISTING MAILBOX MAY BE REUSED IF IT MEETS THE RULES AND REGULATIONS OF THE UNITED STATES POSTAL SERVICE AND IS FUNCTIONALLY SOUND.
25. DISTURBED AREAS SHALL BE COMPACTED (AT A MINIMUM) EQUAL TO ADJACENT UNDISTURBED GROUND EXCEPT WHEN OTHERWISE SPECIFIED.
26. PROPERTIES ADJACENT TO WORK ZONES SHALL BE GRADED TO DRAIN WITHIN THE LIMITS OF CONSTRUCTION.
27. ALL DISTURBED AREAS WITHIN CONSTRUCTION WORK ZONES ARE TO BE GRASSED EXCEPT FOR AREAS THAT ARE LANDSCAPED, PAVED, OR BELOW NORMAL WATER LEVEL. EXISTING GRASSED AREAS SHALL BE REPLANTED WITH SOD OF THE SAME GRASS TYPE AS EXISTING, UNLESS OTHERWISE SHOWN ON THE PLANS OR DIRECTED BY THE ENGINEER. CENTIPEDE SOD WILL BE USED FOR DISTURBED AREAS NOT CURRENTLY GRASSED. REINFORCEMENT MAT SHALL BE INSTALLED BENEATH SOD PLACED ON SLOPES OF 2H:1V OR STEEPER, AND THE SOD SHALL BE STAPLED. COSTS FOR REINFORCEMENT MAT, STAPLING, FERTILIZING, AND WATERING SHALL BE INCLUDED IN THE UNIT PRICE OF THE PAY ITEM FOR PERFORMANCE TURF.
28. PRIOR TO REQUESTING A FINAL INSPECTION, THE CONTRACTOR SHALL PREPARE AND SUBMIT TO THE ENGINEER FOUR COMPLETE SETS OF CERTIFIED AS-BUILT RECORD DRAWINGS AND TWO COPIES OF THE DIGITAL FILES.
29. ALL EXISTING PAVEMENT MARKINGS (INCLUDING BUT NOT LIMITED TO WHITE EDGE LINES, YELLOW CENTERLINES, STOP BARS, AND OTHER STRIPING) REMOVED OR DAMAGED DUE TO PAVEMENT CUT AND PATCH OPERATIONS SHALL BE REPLACED IN KIND. REPLACEMENT STRIPING SHALL MATCH EXISTING TYPE, WIDTH, COLOR, AND MATERIAL. THE COST FOR PAVEMENT MARKING REPLACEMENT SHALL BE CONSIDERED INCIDENTAL AND INCLUDED IN THE UNIT PRICE FOR PAVEMENT CUT AND PATCH.

SUPPLEMENTAL GENERAL NOTES:

1. THURMAN RODDENBERRY AND ASSOCIATES (850) 962-2538, PROVIDED THE TOPOGRAPHY, BENCHMARKS, RIGHTS-OF-WAY AND UTILITY LOCATION INFORMATION SHOWN ON THE CONSTRUCTION DRAWINGS. ELEVATIONS ARE BASED ON NAVD 1988 DATUM..
2. THE CONTRACTOR SHALL PROTECT AND MAINTAIN ALL VALVE BOXES ON WATER MAINS WITHIN THE LIMITS OF CONSTRUCTION THAT ARE TO REMAIN IN SERVICE. PRIOR TO COMPLETION OF CONSTRUCTION, THE CONTRACTOR SHALL ADJUST ALL VALVE BOXES WITHIN CONSTRUCTION AREAS SO THE TOPS ARE FLUSH WITH FINISHED PAVEMENT OR WITH FINISHED GRADE IN UNPAVED AREAS.

SUPPLEMENTAL GENERAL NOTES – STORMWATER CONSTRUCTION:

1. ALL NEW OR REPLACEMENT CONCRETE PIPES, CULVERTS AND STORM SEWERS SHALL BE CLASS III STEEL REINFORCED CONCRETE PIPE IN ACCORDANCE WITH STANDARD SPECIFICATION 449-4 UNLESS NOTED OTHERWISE ON THE DRAWINGS. THE CONTRACTOR SHALL NOT USE A TYPE OF PIPE NOT DESIGNATED ON THE DRAWINGS WITHOUT WRITTEN APPROVAL FROM THE ENGINEER.
2. ALL REINFORCED CONCRETE PIPE SHALL BE INSTALLED USING SELECT BEDDING MATERIAL TO PROVIDE A FOUR-INCH MINIMUM DEPTH FOUNDATION BENEATH THE BARREL OF THE PIPE AND FOR BACKFILL UP TO THE SPRINGLINE (CENTER) OF THE PIPE.
3. ALL JOINTS OF CONCRETE PIPES, CULVERTS, AND STORM SEWERS SHALL HAVE A FILTER FABRIC JACKET AS DETAILED ON STANDARD INDEX NO. 280, UNLESS NOTED OTHERWISE ON THE DRAWINGS OR DIRECTED BY THE ENGINEER.
4. ALL PIPE CULVERTS AND STORM SEWERS 48-INCHES OR LESS IN DIAMETER SHALL BE VIDEO TAPED IN ACCORDANCE WITH SECTION 430-4.8 OF THE STANDARD SPECIFICATIONS UNLESS OTHERWISE DIRECTED BY THE ENGINEER.
5. ALL CURB INLETS, DITCH BOTTOM INLETS, AND MANHOLES SHALL HAVE TRAFFIC BEARING FRAMES AND COVERS OR GRATES MEETING HS-20 LOADING REQUIREMENTS.
6. ALL MANHOLE COVERS SHALL BE IDENTIFIED AS "STORM".
7. ALL GRATES SHALL BE CHAINED AND LOCKED IN ACCORDANCE WITH STANDARD INDEX NO. 201. COST OF EYEBOLTS AND CHAIN SHALL BE INCLUDED IN THE CONTRACT UNIT PRICE FOR THE STRUCTURES.
8. WHERE PLACEMENT OF CONCRETE ENCASEMENT AROUND SANITARY SEWER MAINS IS REQUIRED IN CONJUNCTION WITH THE INSTALLATION OF STORM DRAINS, THE SANITARY SEWER MAIN WILL BE EXCAVATED TO THE WIDTH OF THE STORM DRAIN PIPE TRENCH TO A MINIMUM DEPTH OF SIX INCHES BELOW THE BOTTOM OF THE SEWER MAIN, AND CONCRETE WILL BE PLACED AROUND THE SEWER MAIN TO A MINIMUM THICKNESS OF SIX INCHES. ALL COSTS FOR THE PLACEMENT OF CONCRETE ENCASEMENT WILL BE INCLUDED IN THE CONTRACT UNIT PRICE FOR CLASS NS CONCRETE.
9. WHERE REPLACEMENT OF SANITARY SEWER MAIN WITH DUCTILE IRON PIPE IS REQUIRED IN CONJUNCTION WITH THE INSTALLATION OF STORM DRAIN, THE SEWER MAIN WILL BE CUT AND REMOVED AND WILL BE REPLACED WITH ONE PIPE LENGTH OF NEW DUCTILE IRON PIPE OF EQUIVALENT SIZE. THE JOINTS CONNECTING THE DUCTILE IRON PIPE TO THE EXISTING SEWER MAIN WILL BE LOCATED EQUIDISTANT FROM THE CENTERLINE OF THE STORM DRAIN. ALL COSTS ASSOCIATED WITH REMOVAL OF EXISTING SANITARY SEWER MAIN AND INSTALLATION OF DUCTILE IRON PIPE WILL BE INCLUDED IN THE CONTRACT UNIT PRICE FOR DUCTILE IRON SEWER PIPE OF THE APPROPRIATE SIZE.
10. WHERE A UTILITY IS IN CONFLICT WITH THE INSTALLATION OF A NEW STORM DRAIN, THE UTILITY SHALL BE ADJUSTED OR RELOCATED TO ELIMINATE THE CONFLICT. IF THE CONFLICT CANNOT BE REASONABLY AVOIDED, A CONFLICT STRUCTURE WITH ACCESS SHALL BE CONSTRUCTED IN ACCORDANCE WITH STANDARD INDEX NO. 307 WITH THE EXCEPTION THAT FOR UTILITY CONFLICT CONDITION II (PRESSURE OR FLUID CARRIER INSTALLATIONS), A CARRIER PIPE IS NOT REQUIRED IF DUCTILE IRON PIPE IS USED FOR THE UTILITY AND NO PIPE JOINTS ARE LOCATED WITHIN THE CONFLICT STRUCTURE. "NOTCHING" OF A STORM DRAIN PIPE OR STRUCTURE TO ACCOMMODATE A UTILITY SHALL NOT BE ALLOWED. NO UTILITY SHALL BE INSTALLED THROUGH ANY PORTION OF A STORM DRAIN PIPE WITHOUT A CONFLICT STRUCTURE.

inovia

CONSULTING GROUP

401 EAST 9TH AVE.
TALLAHASSEE, FLORIDA 32303
PHONE 850.298.4213
WWW.INOVIAGROUP.COM
CA8225

DATE

REVISIONS

BY

NO.

PROJECT NO.: 210.008.00

DRAWING FILE: GENERAL NOTES.DWG

CLIENT

PROJECT

SHEET

CITY OF APALACHICOLA

FLOOD MITIGATION PROJECTS

GENERAL NOTES

PLAN RELEASE STATUS

☐ PROGRESS PRINT

☒ PERMIT RELEASE

☐ BID RELEASE

☐ CONSTRUCTION RELEASE

RELEASE DATE:

INITIAL

DATE

DRAWN BY

WAC

9/10/25

CHECKED BY

JFW

4/21/26

SCALE: AS SHOWN

JAMES F. WADDELL, P.E.
PE NO.: 46019
DATE: 04/21/2026

SHEET

CI.0

THE OFFICIAL RECORD OF THIS SHEET IS THE ELECTRONIC FILE DIGITALLY SIGNED AND SEALED UNDER RULE 61615-23A.004, F.A.C.

COPYRIGHT © 2026 BY INOVIA CONSULTING GROUP. ALL RIGHTS RESERVED. THIS DOCUMENT IS THE PROPERTY OF INOVIA CONSULTING GROUP. IT IS TO BE USED ONLY FOR THE SPECIFIC PROJECT IDENTIFIED OR REFERRED TO HEREIN AND IS NOT TO BE USED ON OTHER PROJECTS OR EXTENSIONS TO THIS PROJECT, IN WHOLE OR IN PART, EXCEPT BY EXPRESSED WRITTEN AGREEMENT WITH AND COMPENSATION TO INOVIA CONSULTING GROUP.

SUPPLEMENTAL GENERAL NOTES - SEDIMENT AND EROSION CONTROL:

- THE CONTRACTOR SHALL BE SOLELY RESPONSIBLE FOR THE PREVENTION, CONTROL, AND ABATEMENT OF EROSION, WATER POLLUTION, AND THE TRANSPORTATION OF ERODED MATERIALS OFF SITE.
2. THE CONTRACTOR SHALL PREPARE A SEDIMENT AND EROSION CONTROL PLAN TO ACCOMPANY THE STORMWATER POLLUTION PREVENTION PLAN AND THE SEDIMENT AND EROSION CONTROL PLAN INCLUDED IN THESE PLANS. THE SEDIMENT AND EROSION CONTROL PLAN SHALL BE PREPARED IN ACCORDANCE WITH THE "STATE OF FLORIDA EROSION & SEDIMENT CONTROL - DESIGN & REVIEWER MANUAL" AND SHALL BE SPECIFIC TO THE MEANS, METHODS, AND SEQUENCE OF CONSTRUCTION TO BE EMPLOYED BY THE CONTRACTOR AND SHALL IDENTIFY THE TYPES AND LOCATIONS OF CONTROLS THAT ARE TO BE IMPLEMENTED DURING EACH PHASE OF CONSTRUCTION AS SHOWN ON THE APPROVED CONSTRUCTION SCHEDULE TO MINIMIZE EROSION, PREVENT THE TRANSFER OF ERODED MATERIALS ONTO ANY OFF SITE PARCEL OR INTO ANY RECEIVING WATER, AND PREVENT VIOLATING STATE AND/OR FEDERAL PERMIT REQUIREMENTS. PAYMENT FOR PREPARING AND SUBMITTING THE SEDIMENT AND EROSION CONTROL PLAN AND FOR ANY MODIFICATIONS TO THE SEDIMENT AND EROSION CONTROL PLAN DURING CONSTRUCTION WILL BE INCLUDED IN THE PAY ITEM FOR MOBILIZATION. THE SEDIMENT AND EROSION CONTROL PLAN SHALL DESCRIBE BUT NOT BE LIMITED TO THE FOLLOWING ITEMS FOR EACH PHASE OF CONSTRUCTION OPERATIONS OR ACTIVITIES:
- A. TYPES AND LOCATIONS OF ALL EROSION CONTROL DEVICES
B. ESTIMATED TIME EROSION CONTROL DEVICES WILL BE IN OPERATION
C. SCHEDULES FOR MONITORING AND MAINTENANCE OF EROSION CONTROL DEVICES
D. METHODS OF MAINTAINING EROSION CONTROL DEVICES
E. METHODS FOR CONTAINMENT OR REMOVAL OF POLLUTANTS OR HAZARDOUS WASTES
F. NAME AND PHONE NUMBERS OF PERSON RESPONSIBLE FOR MONITORING AND MAINTAINING EROSION CONTROL DEVICES
3. NO CONSTRUCTION ACTIVITIES SHALL BEGIN UNTIL THE SEDIMENT AND EROSION CONTROL PLAN HAS RECEIVED WRITTEN APPROVAL FROM THE ENGINEER.
4. THE CONTRACTOR SHALL UPDATE THE SEDIMENT AND EROSION CONTROL PLAN WHENEVER THERE IS A CHANGE IN CONSTRUCTION SEQUENCE OR ACTIVITIES THAT HAS A SIGNIFICANT EFFECT ON THE POTENTIAL FOR THE DISCHARGE OF POLLUTANTS OFF SITE OR INTO ANY RECEIVING WATER AND SHALL SUBMIT THE UPDATED PLAN FOR REVIEW AND APPROVAL BY THE ENGINEER.
5. EROSION AND SEDIMENT CONTROLS SHALL BE PLACED PRIOR TO OR AS THE FIRST STEP IN CONSTRUCTION AND SHALL BE IN PLACE BEFORE DISTURBING SOIL UPSTREAM OF THE CONTROL.
6. FIELD CONDITIONS MAY REQUIRE THE USE OF ADDITIONAL TYPES AND QUANTITIES OF SEDIMENT AND EROSION CONTROL DEVICES DURING CONSTRUCTION AS DETERMINED BY THE CONTRACTOR AND APPROVED BY THE ENGINEER.
7. THE CONTRACTOR SHALL INSPECT ALL SEDIMENT AND EROSION CONTROL DEVICES PRIOR TO SUSPENSION OF WORK ACTIVITIES EACH DAY, IMMEDIATELY AFTER EACH RAINFALL, AND AT LEAST DAILY DURING PROLONGED RAINFALL TO ENSURE THAT THE DEVICES ARE PROPERLY LOCATED AND MAINTAINED FOR EFFECTIVENESS. ANY REQUIRED REMEDIAL ACTION SHALL BE PERFORMED IMMEDIATELY.
8. SEDIMENT TRAPPED BY THE EROSION CONTROL DEVICES IS TO BE REMOVED BY THE CONTRACTOR AFTER EACH RAIN STORM.
9. THE AMOUNT OF AREA DISTURBED AT ONE TIME SHALL BE LIMITED TO THE MINIMUM NECESSARY TO ADEQUATELY IMPLEMENT THE WORK. CONSTRUCTION OPERATIONS SHALL BE CONTROLLED TO MINIMIZE UNPROTECTED AREAS EXPOSED TO WEATHER, AND AREAS OUTSIDE THE LIMITS OF CONSTRUCTION SHALL NOT BE DISTURBED.
10. EXCAVATED MATERIAL SHALL NOT BE DEPOSITED IN LOCATIONS WHERE IT COULD BE WASHED AWAY BY HIGH WATER OR BY STORMWATER RUNOFF, AND STOCKPILES SHALL BE COVERED OR ENCIRCLED WITH SEDIMENT CONTAINMENT DEVICES.
11. DURING THE INSTALLATION OF STORM DRAIN OR UTILITY PIPING, SYNTHETIC BALE BARRIERS SHALL BE PLACED BELOW THE WORK ZONES TO AID IN CONTROLLING THE TRANSFER OF ERODED MATERIAL OFF SITE.
12. NEW AND EXISTING DRAINAGE STRUCTURES SHALL BE PROTECTED FROM SILTATION DURING CONSTRUCTION. BARRIERS SHALL BE PLACED AROUND ALL INCOMPLETE STORMWATER INLETS AND MANHOLES DURING CONSTRUCTION. CURB INLET FILTERS SHALL BE PLACED ACROSS THE THROATS OF ALL EXISTING AND COMPLETED CURB INLETS.
13. EXISTING FLOW CAPACITY SHALL BE MAINTAINED IN THE DRAINAGE SYSTEMS TO CONVEY RUNOFF FROM RAIN STORMS THAT OCCUR DURING CONSTRUCTION. EXISTING DRAINAGE PIPES THAT ARE NOTED TO BE PLUGGED OR REMOVED SHALL REMAIN IN SERVICE UNTIL FLOWS CAN BE DIVERTED TO THE NEW DRAINAGE SYSTEM. WHERE NEW PIPES ARE TO BE INSTALLED IN CLOSE PROXIMITY TO EXISTING PIPES THAT ARE TO BE REMOVED, PROVISIONS SHALL BE MADE TO DIVERT FLOWS FROM THE EXISTING PIPES TO THE NEW PIPES PRIOR TO RAIN STORMS. TEMPORARY PIPES SHALL BE PLACED FOR THIS PURPOSE PRIOR TO SUSPENSION OF WORK ACTIVITIES EACH DAY.
14. NO MORE THAN 500 FEET OF STORM DRAIN OR UTILITY PIPING SHALL BE INSTALLED WITHOUT BACKFILLING AND COMPACTING THE PIPE TRENCH.
15. STABILIZATION MEASURES SHALL BE INITIATED FOR EROSION AND SEDIMENT CONTROL ON DISTURBED AREAS AS SOON AS PRACTICABLE, BUT IN NO CASE NO MORE THAN 14 DAYS AFTER CONSTRUCTION ACTIVITY IN THOSE PORTIONS OF THE SITE HAS TEMPORARILY OR PERMANENTLY CEASED
16. PERMANENT SOIL EROSION CONTROL MEASURES FOR ALL DISTURBED LAND AREAS SHALL BE COMPLETED IMMEDIATELY AFTER FINAL GRADING. WHEN IT IS NOT POSSIBLE TO PERMANENTLY PROTECT A DISTURBED AREA IMMEDIATELY AFTER GRADING OPERATIONS, TEMPORARY EROSION CONTROL MEASURES SHALL BE INSTALLED. ALL TEMPORARY EROSION CONTROL DEVICES SHALL BE MAINTAINED UNTIL PERMANENT MEASURES ARE IN PLACE AND ESTABLISHED.

PALM TREE REMOVAL, STORAGE, AND REINSTALLATION

1. *GENERAL
CONTRACTOR SHALL CAREFULLY REMOVE DESIGNATED EXISTING PALM TREES INDICATED TO REMAIN AND BE REPLANTED. ALL WORK SHALL BE PERFORMED BY EXPERIENCED PERSONNEL FAMILIAR WITH PALM RELOCATION PROCEDURES.*
2. *REMOVAL PALMS SHALL BE REMOVED USING AN APPROPRIATELY SIZED MECHANICAL TREE SPADE OR APPROVED EQUIVALENT METHOD TO PRESERVE THE MAXIMUM FEASIBLE ROOT BALL. ROOT BALL SIZE SHALL BE IN ACCORDANCE WITH INDUSTRY STANDARDS FOR PALM RELOCATION AND SIZED TO MAINTAIN STRUCTURAL STABILITY AND TRANSPLANT VIABILITY. ROOT BALLS SHALL REMAIN INTACT AND UNDISTURBED DURING LIFTING.
FRONDS SHALL BE TIED UP PRIOR TO RELOCATION TO PREVENT DAMAGE.
TRUNK DAMAGE, SKINNING, OR SCARRING SHALL BE AVOIDED.*
3. *PROTECTION AND TEMPORARY STORAGE
IMMEDIATELY AFTER REMOVAL, ROOT BALLS SHALL BE WRAPPED IN BURLAP OR OTHER BREATHABLE MATERIAL AND SECURED. PALMS SHALL BE STORED UPRIGHT IN A SHADED, PROTECTED LOCATION ON SITE, CLEAR OF CONSTRUCTION TRAFFIC. ROOT BALLS SHALL NOT BE ALLOWED TO DRY OUT AT ANY TIME.*
4. *WATERING REQUIREMENTS DURING STORAGE CONTRACTOR SHALL MAINTAIN CONSISTENT MOISTURE WITHIN THE ROOT BALL UNTIL REPLANTING. ROOT BALLS SHALL BE WATERED THOROUGHLY IMMEDIATELY FOLLOWING REMOVAL. PROVIDE WATERING A MINIMUM OF THREE (3) TIMES PER WEEK, OR AS REQUIRED TO MAINTAIN UNIFORMLY MOIST (BUT NOT SATURATED) SOIL CONDITIONS. DURING PERIODS OF HIGH HEAT OR DROUGHT, INCREASE WATERING FREQUENCY AS NECESSARY TO PREVENT DESICCATION. STANDING WATER SHALL NOT BE PERMITTED.*
5. *REPLANTING PALMS SHALL BE REPLANTED IN THEIR FINAL LOCATIONS AS SHOWN ON THE PLANS AS SOON AS PRACTICABLE FOLLOWING COMPLETION OF ADJACENT CONSTRUCTION ACTIVITIES. INSTALL AT ORIGINAL PLANTING DEPTH. BACKFILL WITH APPROVED PLANTING SOIL AND COMPACT LIGHTLY TO ELIMINATE VOIDS. PROVIDE WATERING BASIN AT EACH PALM. WATER IMMEDIATELY AFTER INSTALLATION.*
6. *POST-REINSTALLATION WATERING PROVIDE DEEP WATERING A MINIMUM OF TWO (2) TIMES PER WEEK FOR THE FIRST 30 DAYS FOLLOWING REINSTALLATION, AND WEEKLY THEREAFTER FOR AN ADDITIONAL 60 DAYS, UNLESS OTHERWISE DIRECTED BY THE LANDSCAPE ARCHITECT.*
7. *REPLACEMENT ANY PALM THAT DECLINES, DIES, OR IS DAMAGED DUE TO IMPROPER HANDLING, STORAGE, OR WATERING SHALL BE REPLACED AT CONTRACTOR'S EXPENSE.*



401 EAST 9TH. AVE.
TALLAHASSEE, FLORIDA
32303
PHONE 850.298.4213
WWW.INOVIAGROUP.COM
CA8225

NO.	BY	REVISIONS	DATE



PROJECT NO.: 210.008.00
 DRAWING FILE: GENERAL NOTES.DWG

CLIENT	CITY OF APALACHICOLA
PROJECT	FLOOD MITIGATION PROJECTS
SHEET	GENERAL NOTES

PLAN RELEASE STATUS		
☐	PROGRESS PRINT	
☒	PERMIT RELEASE	
☐	BID RELEASE	
☐	CONSTRUCTION RELEASE	
RELEASE DATE:		
	INITIAL	DATE
DRAWN BY	WAC	9/10/25
CHECKED BY	JFW	4/21/26
SCALE: AS SHOWN		

JAMES F. WADDELL, P.E.
PE NO.: 46019
DATE: 04/21/2026

SHEET
C1.1

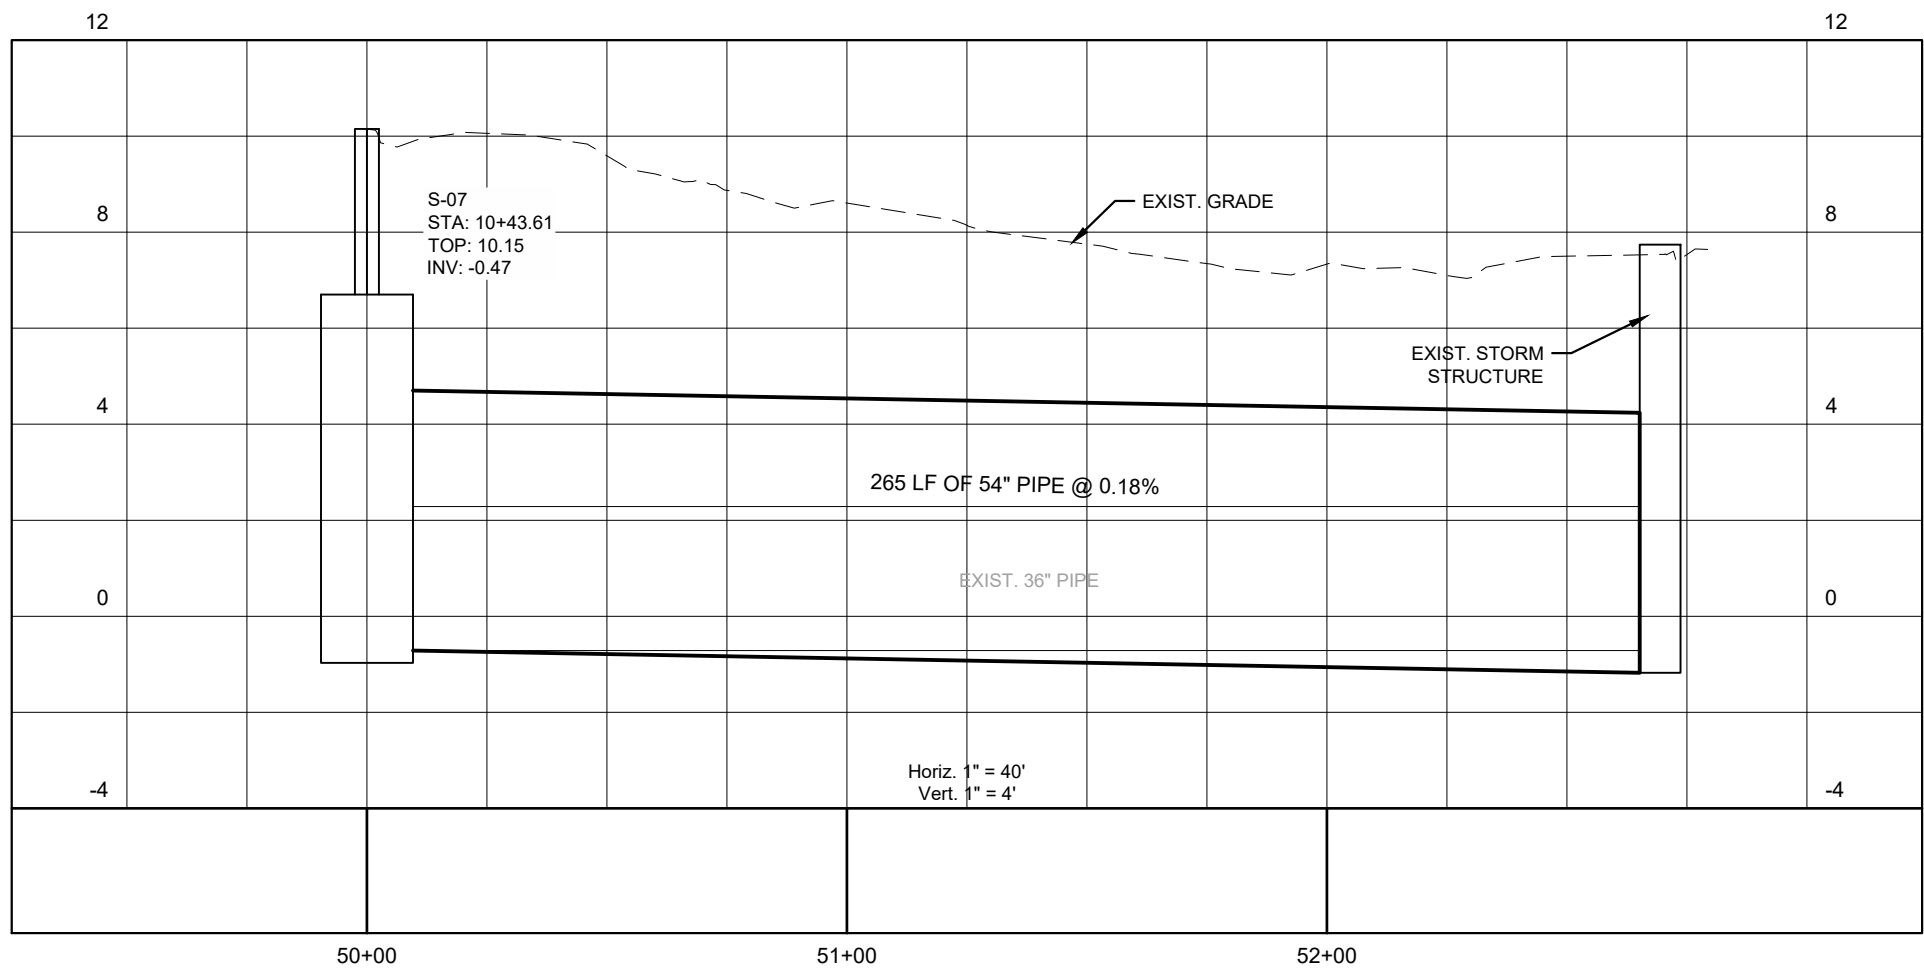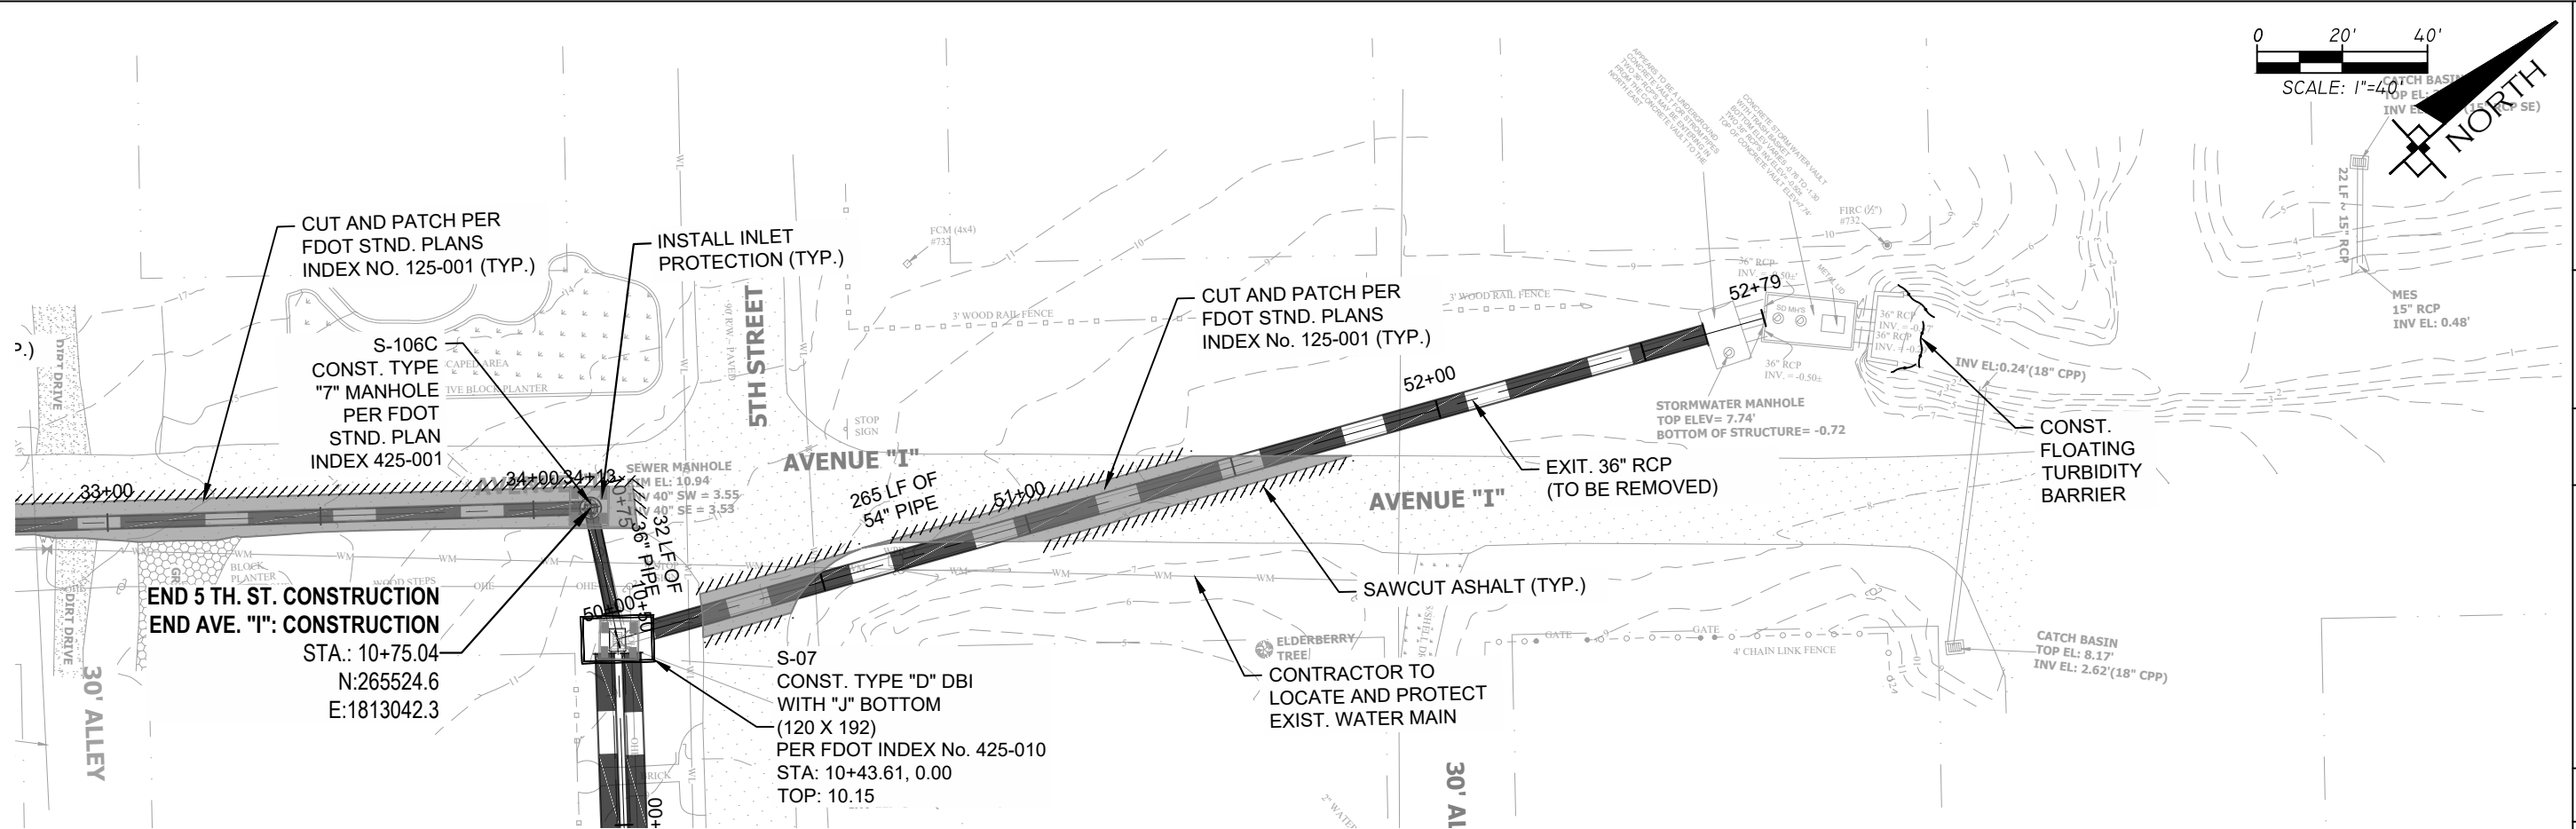

401 EAST 9TH. AVE.
TALLAHASSEE, FLORIDA
32303
PHONE 850.298.4213
WWW.INOVIAGROUP.COM
CA8225



CLIENT	CITY OF APALACHICOLA
PROJECT	FLOOD MITIGATION PROJECTS
SHEET	DRAINAGE IMPROVEMENTS PROJECT 104

LEASE DATE:		
	INITIAL	DATE
AWN BY	WAC	9/10/25
CHECKED BY	JFW	4/21/26
SALE: AS SHOWN		

JAMES F. WADDELL, P.E.
 F NO.: 46019
 EXPIRATION DATE: 04/21/2026

SHEET
C5.1

THE OFFICIAL RECORD OF THIS SHEET IS THE ELECTRONIC FILE DIGITALLY SIGNED AND SEALED UNDER RULE 61G15-23A.004, F.A.C.

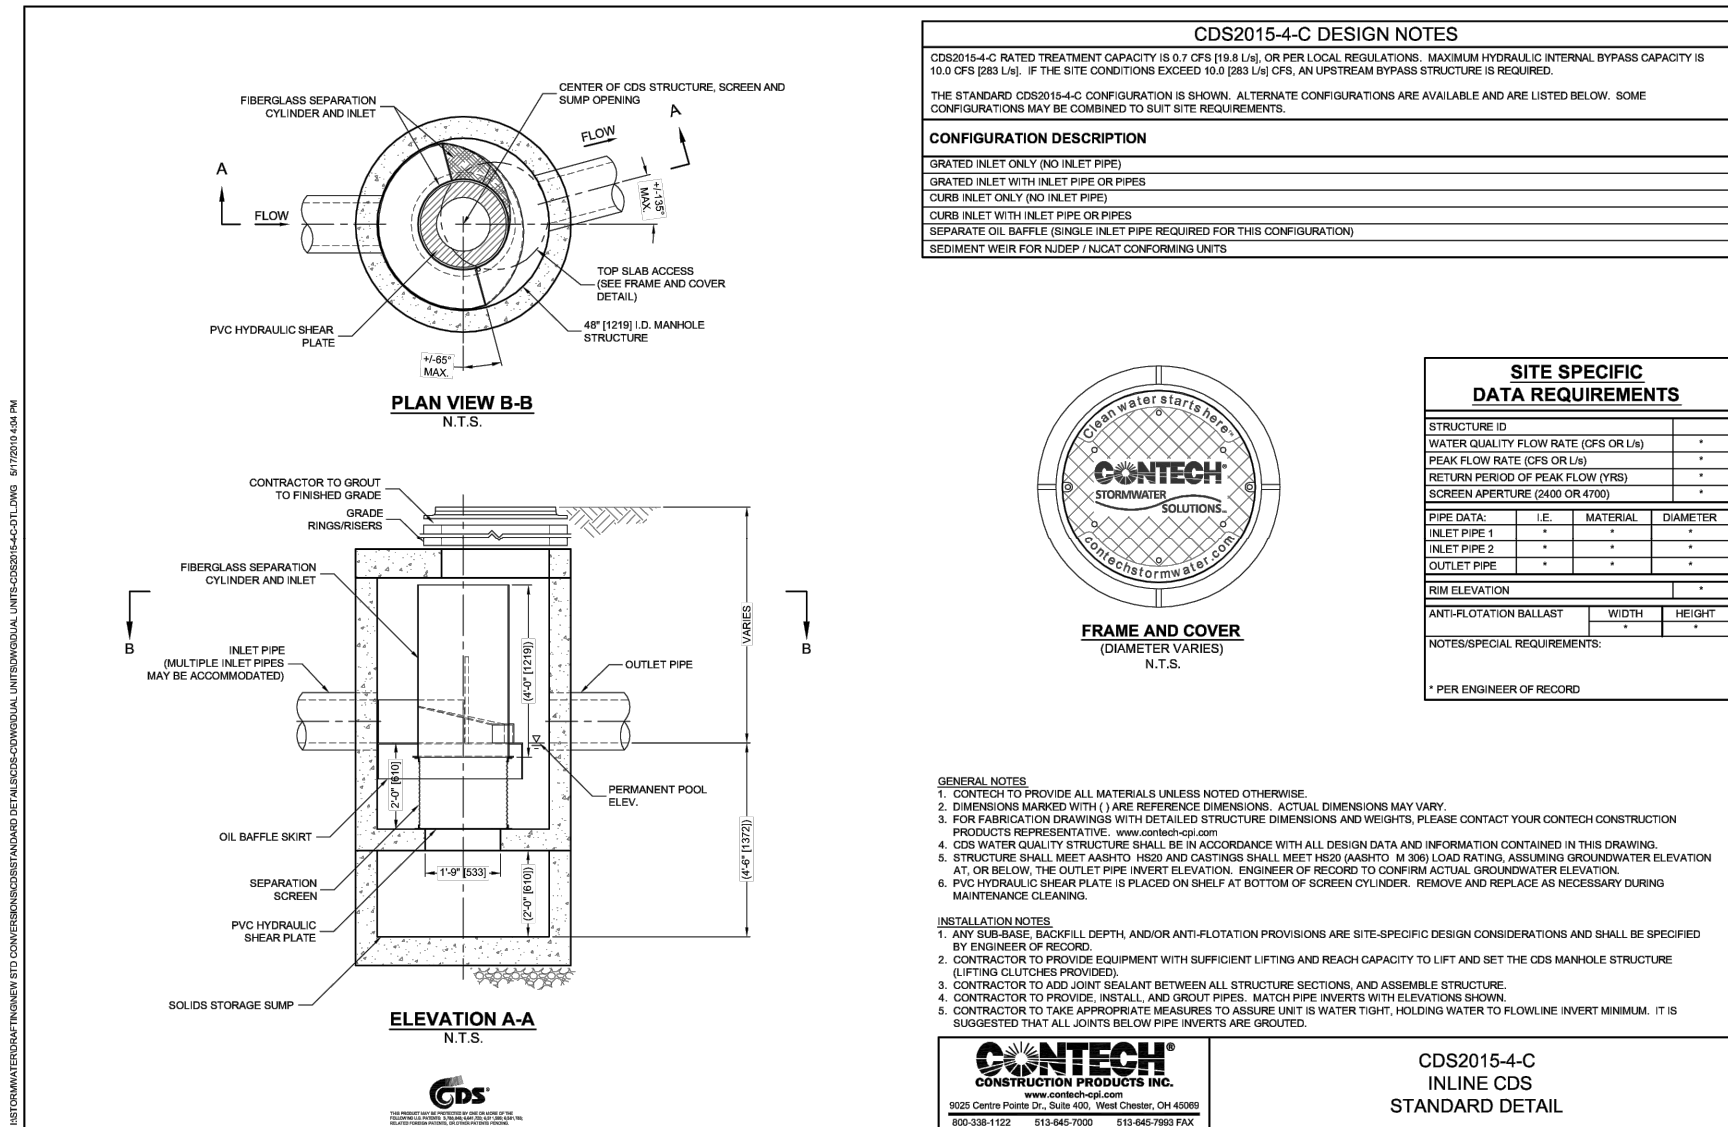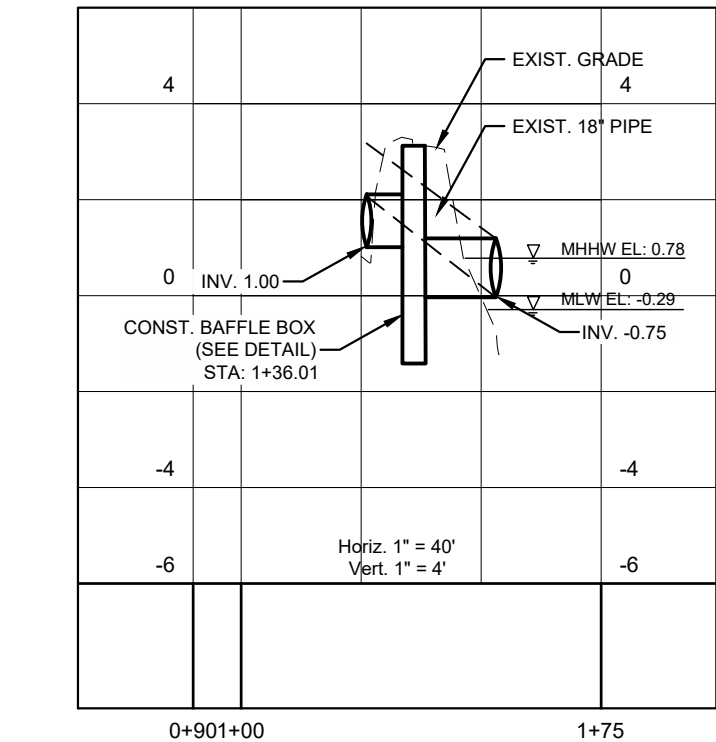

401 EAST 9TH. AVE.
TALLAHASSEE, FLORIDA
32303
PHONE 850.298.4213
WWW.INOVIAGROUP.COM
CA8225







[illegible]

CLIENT	CITY OF APALACHICOLA
PROJECT	FLOOD MITIGATION PROJECTS
SHEET	DRAINAGE IMPROVEMENTS PROJECT 105

PLAN RELEASE STATUS		
☐	PROGRESS PRINT	
☒	PERMIT RELEASE	
☐	BID RELEASE	
☐	CONSTRUCTION RELEASE	
RELEASE DATE:		
	INITIAL	DATE
DRAWN BY	WAC	9/10/25
CHECKED BY	JFW	4/21/24
SCALE: AS SHOWN		

JAMES F. WADDELL, P.E.
PE NO.: 46019
DATE: 04/21/2026

SHEET
C6.0

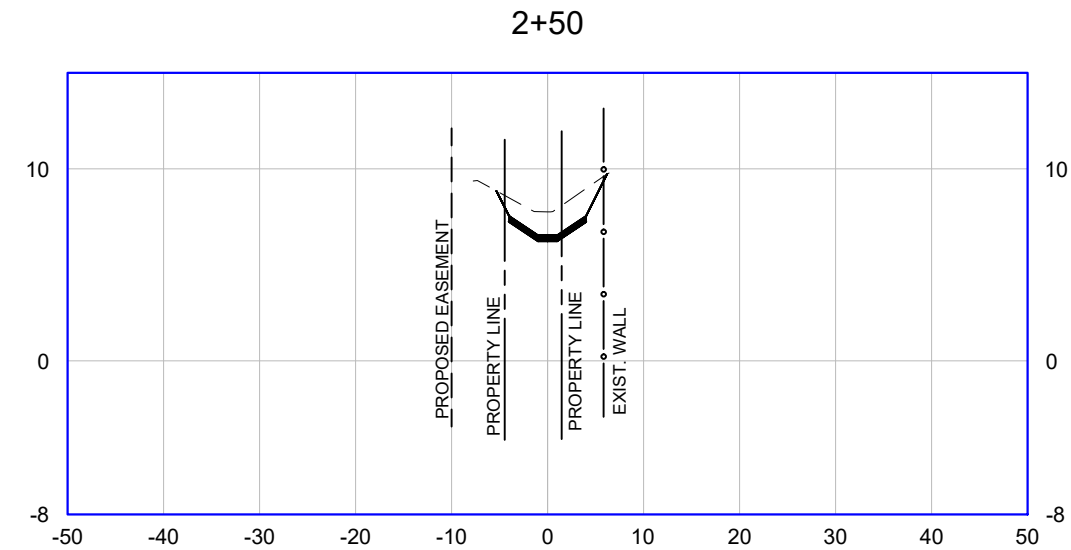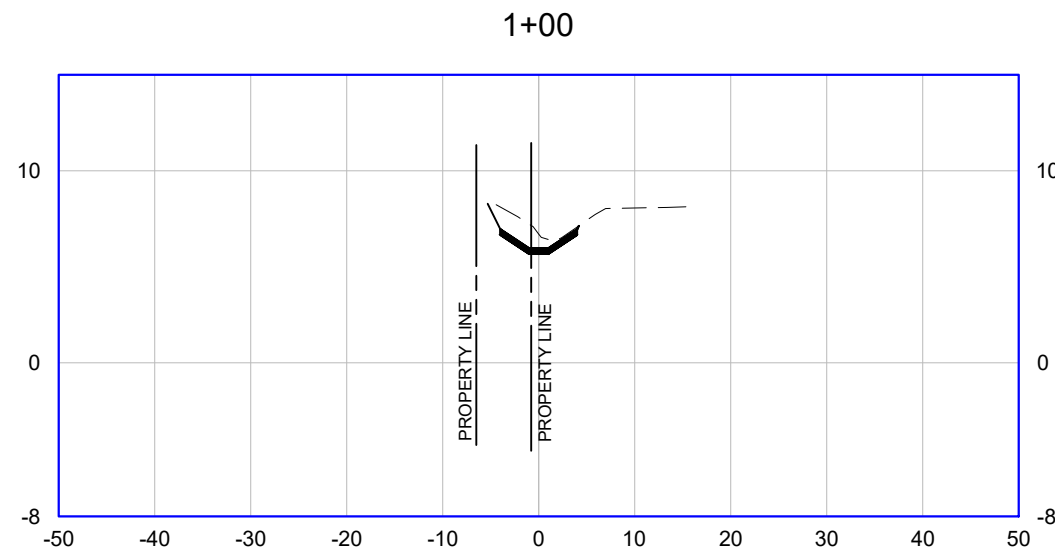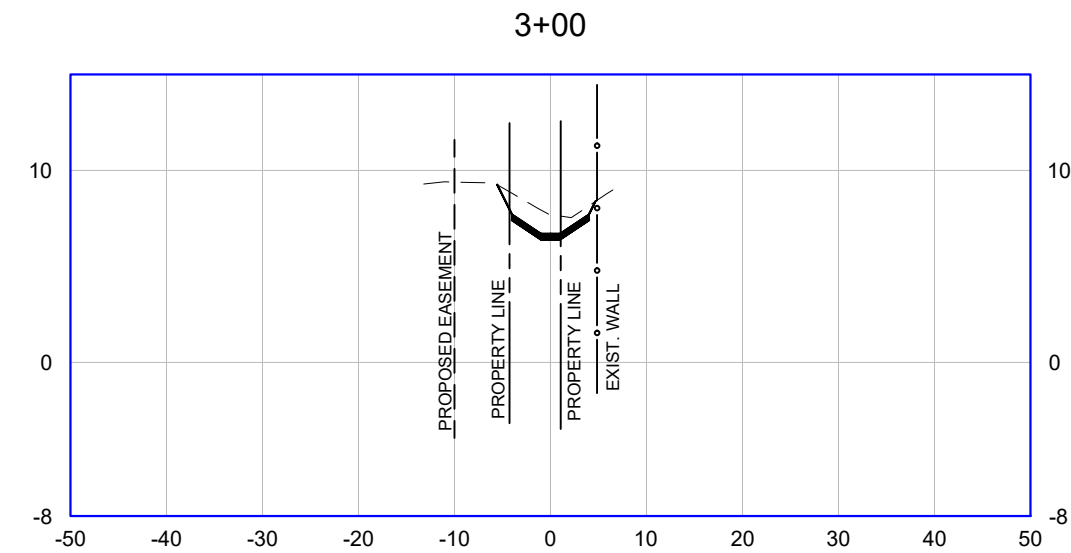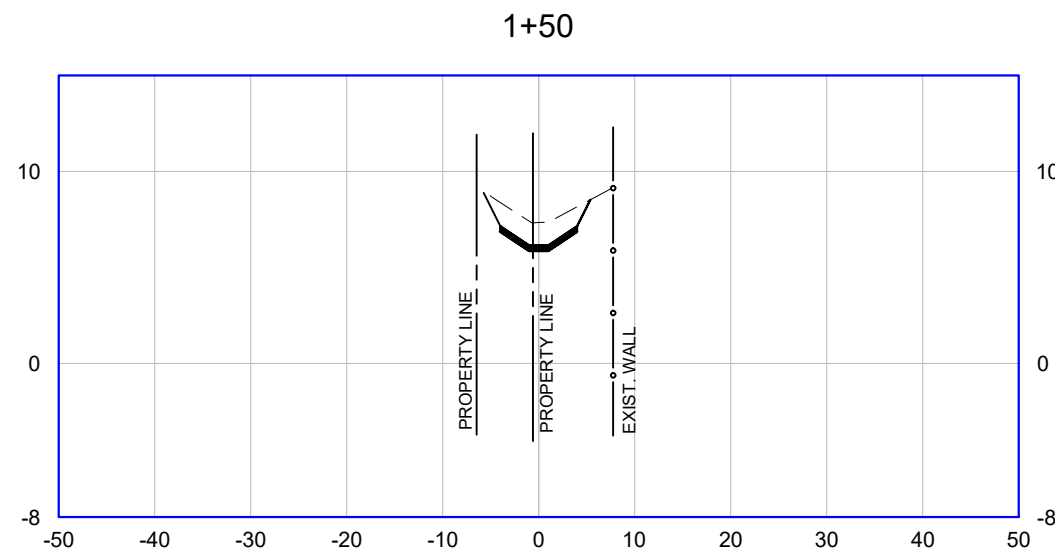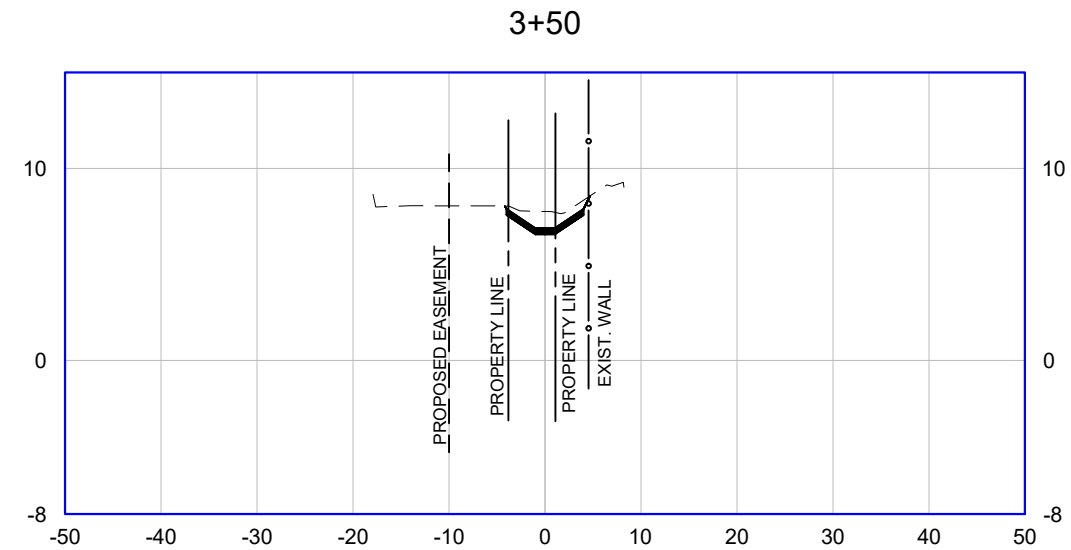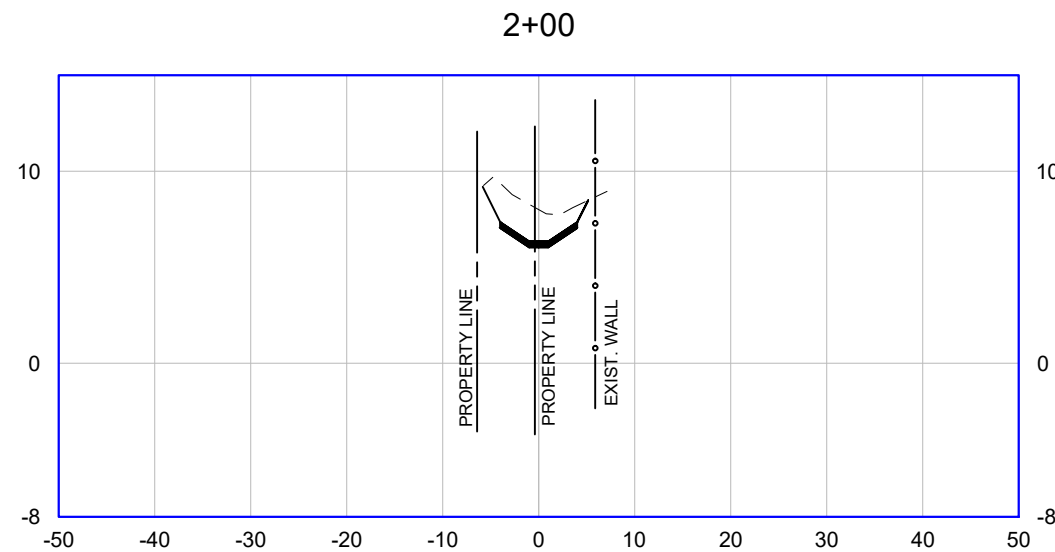

SCALE: 1"=20' HORIZ.
1"=2' VERT.

NOT FOR CONSTRUCTION UNTIL
EASEMENT IS OBTAINED



401 EAST 9TH. AVE.
TALLAHASSEE, FLORIDA
32303
PHONE 850.298.4213
WWW.INOVIAGROUP.COM
CA8225

PROJECT NO.: 210.008-00
DRAWING FILE: PROJ 108 CRSS SECTIONS.dwg







CLIENT	CITY OF APALACHICOLA
PROJECT	FLOOD MITIGATION PROJECTS
SHEET	CROSS SECTIONS PROJECT 108

PLAN RELEASE STATUS		
PROGRESS PRINT		
PERMIT RELEASE		
BID RELEASE		
CONSTRUCTION RELEASE		
RELEASE DATE:		
	INITIAL	DATE
OWN BY	WAC	9/10/25
CHECKED BY	JFW	4/21/26
RELE:	AS SHOWN	

MES F. WADDELL, P.E.
NO.: 46019
TE: 04/21/2026

SHEET
C9.2

[illegible]

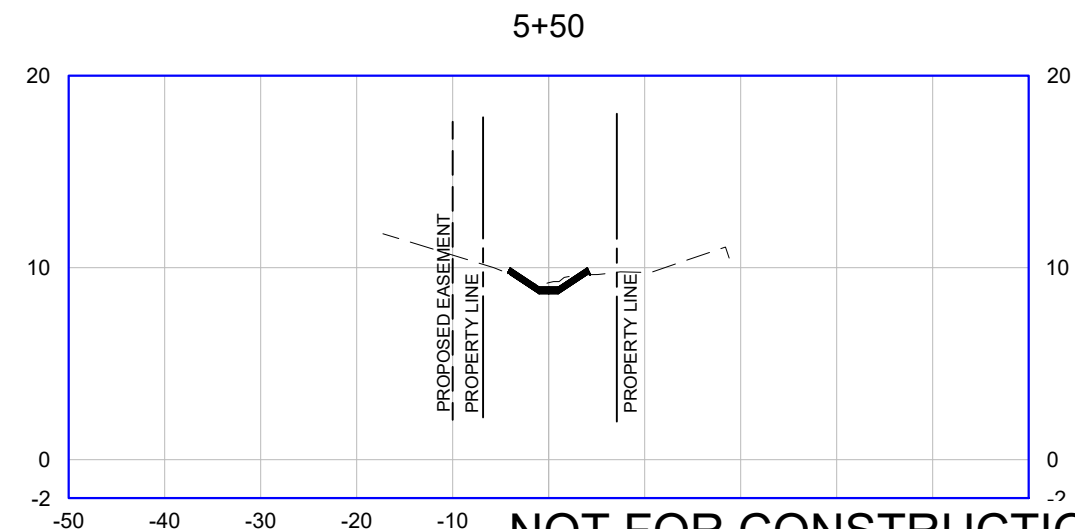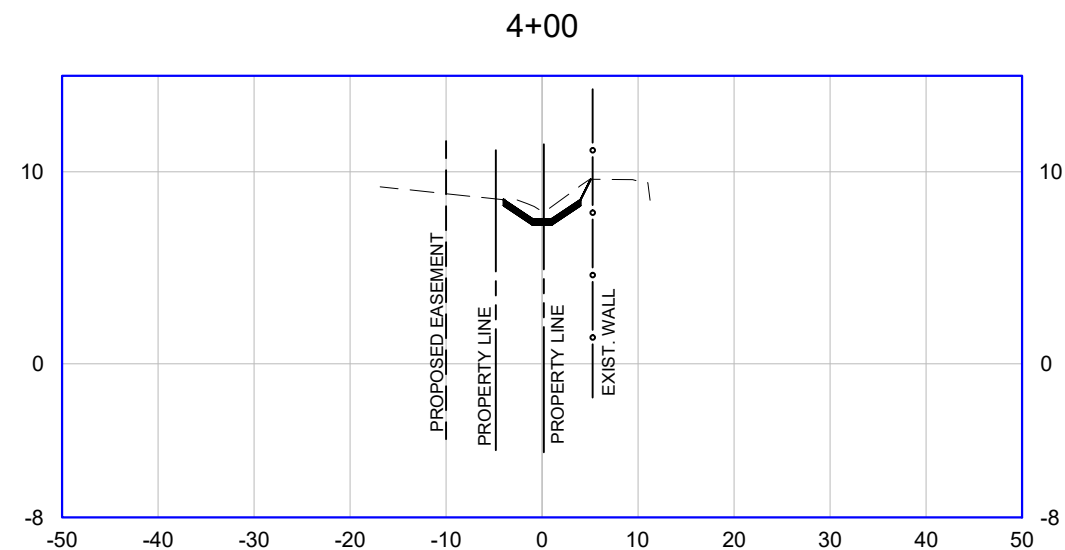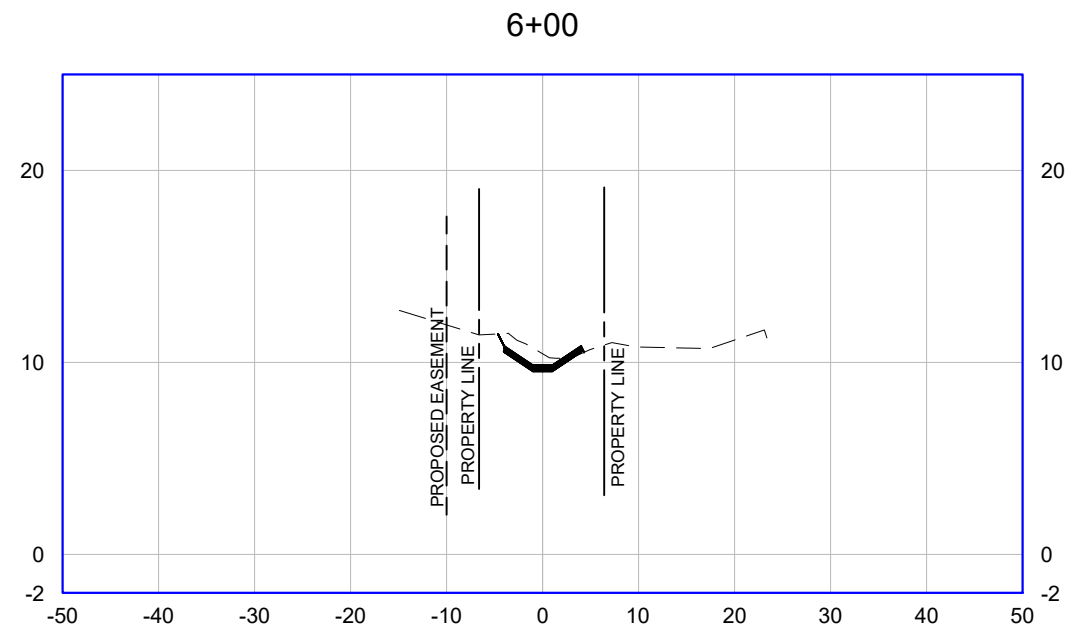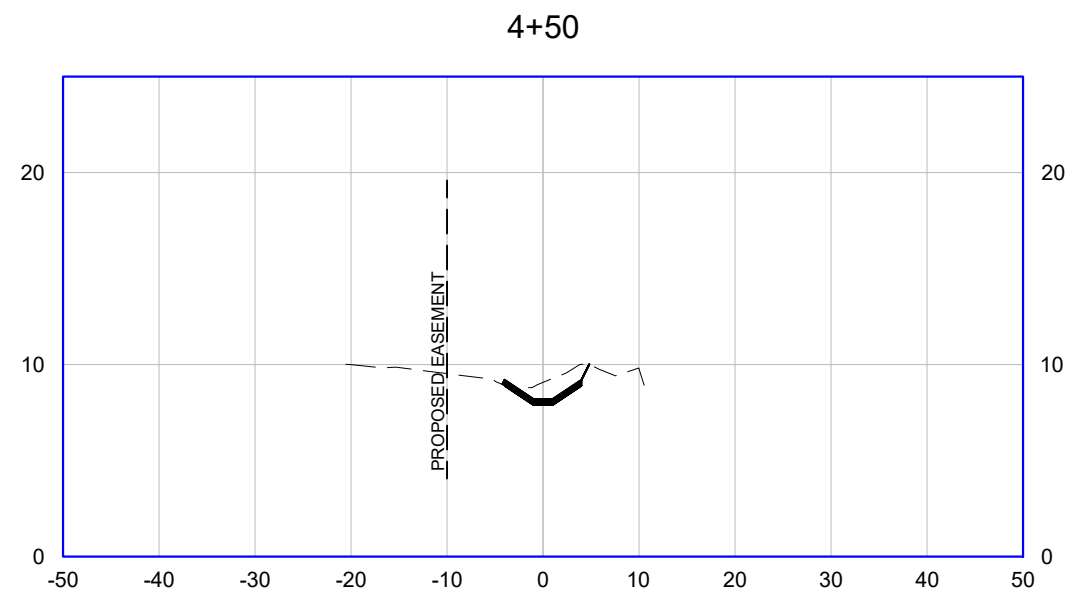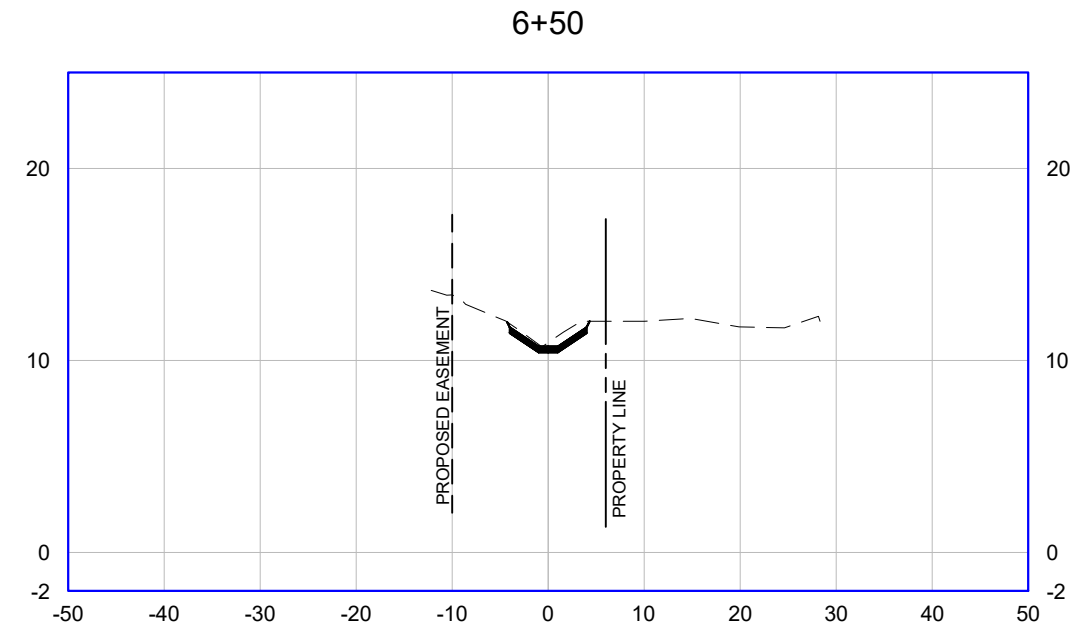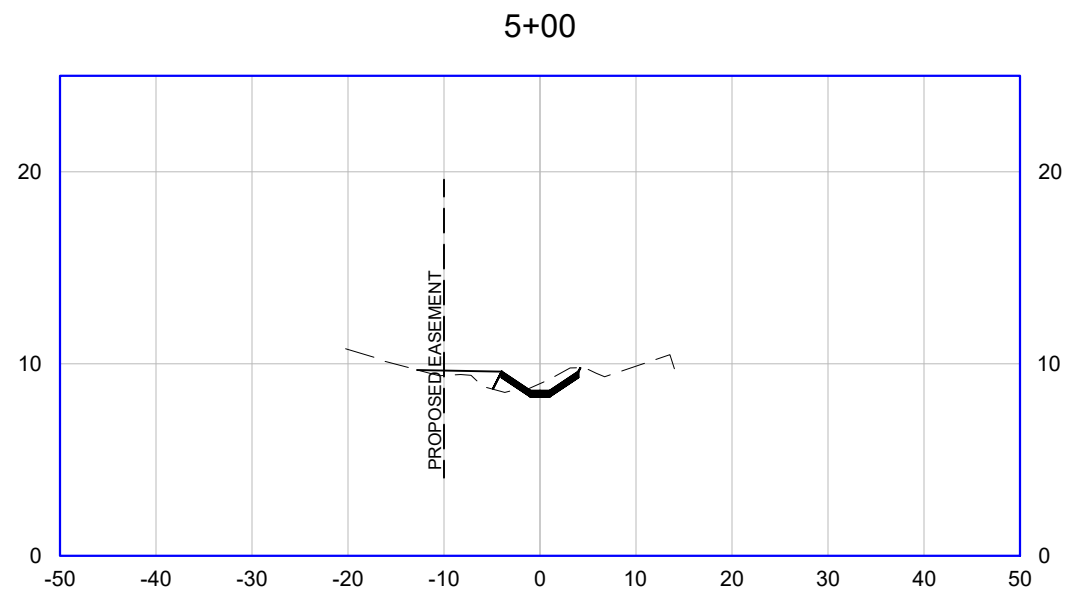

SCALE: 1"=20' HORIZ.
1"=2' VERT.

NOT FOR CONSTRUCTION UNTIL
EASEMENT IS OBTAINED



401 EAST 9TH. AVE.
TALLAHASSEE, FLORIDA
32303
PHONE 850.298.4213
WWW.INOVIAGROUP.COM
CA8225

[illegible]

CLIENT	CITY OF APALACHICOLA
PROJECT	FLOOD MITIGATION PROJECTS
SHEET	CROSS SECTIONS PROJECT 108

IF DIGITALLY SIGNED AND SEALED, UNDER RULE 61G16-23A.004, F.A.C.


PLAN RELEASE STATUS		
☐	PROGRESS PRINT	
☒	PERMIT RELEASE	
☐	BID RELEASE	
☐	CONSTRUCTION RELEASE	
RELEASE DATE:		
	INITIAL	DATE
DRAWN BY	JWF	9/10/25
CHECKED BY	JWF	4/21/26
SCALE: AS SHOWN		

JAMES F. WADDELL, P.E.
PE NO.: 46019
DATE: 04/21/2026

SHEET
C9.3

THE UNIVERSITY OF CHICAGO PRESS

J:\Shared\Projects\210\210.008.00.DWG SHEETSET\PROJ 108 CRSS SECTIONS.DWG Apr 21, 2026 - 12:03pm J:\Shared\Projects\210\210.008.00.DWG SHEETSET\PROJ 108 CRSS SECTIONS.DWG

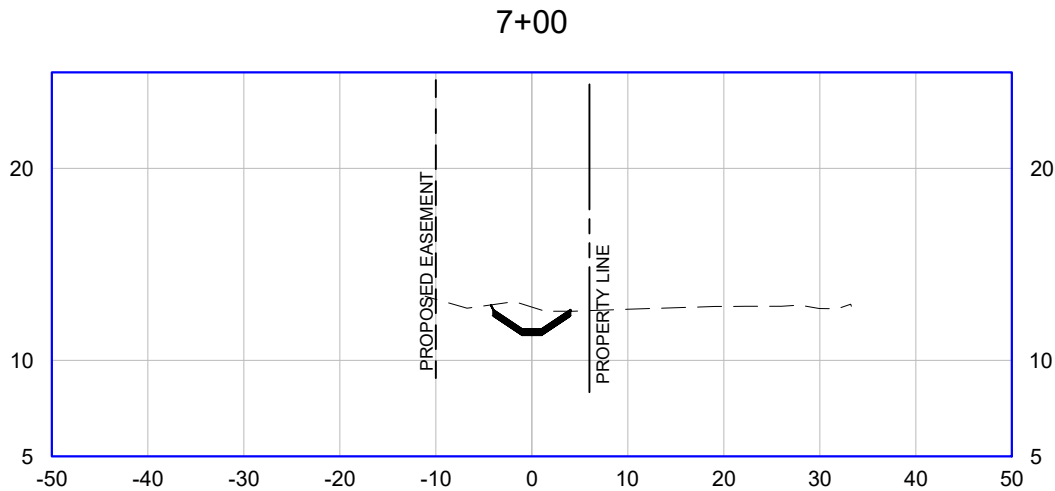

SCALE: 1"=20' HORIZ.
1"=2' VERT.

NOT FOR CONSTRUCTION UNTIL
EASEMENT IS OBTAINED



401 EAST 9TH. AVE.
TALLAHASSEE, FLORIDA 32303
PHONE 850.298.4213
WWW.INOVIAGROUP.COM
CA8225

NO.	BY	REVISIONS	DATE
PROJECT NO.: 210.008.00			
DRAWING FILE: PROJ 108 CRSS SECTIONS.DWG			

CLIENT	CITY OF APALACHICOLA
PROJECT	FLOOD MITIGATION PROJECTS
SHEET	CROSS SECTIONS PROJECT 108

PLAN RELEASE STATUS

☐ PROGRESS PRINT

☒ PERMIT RELEASE

☐ BID RELEASE

☐ CONSTRUCTION RELEASE

RELEASE DATE:

	INITIAL	DATE
DRAWN BY	WAC	9/10/25
CHECKED BY	JFW	4/21/26


SCALE: AS SHOWN

JAMES F. WADDELL, P.E.
PE NO.: 46019
DATE: 04/21/2026


SHEET
C9.4

THE OFFICIAL RECORD OF THIS SHEET IS THE ELECTRONIC FILE DIGITALLY SIGNED AND SEALED UNDER RULE 61G5-23A-004, F.A.C.

J:\Shared\Projects\210\210.008.00\DWG\SHEETSET\PROJ_108_PLANS.dwg Apr 21, 2026 - 12:14PM J:\Shared\Projects\210\210.008.00\DWG\SHEETSET\PROJ_108_PLANS.dwg

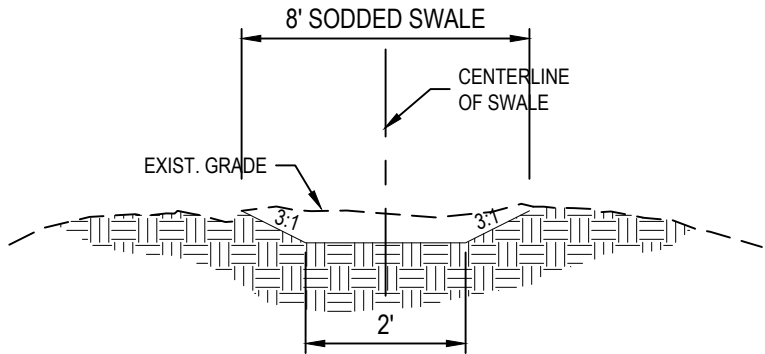

SODDED SWALE SECTION
STA.: 4+60 TO END
NOT TO SCALE

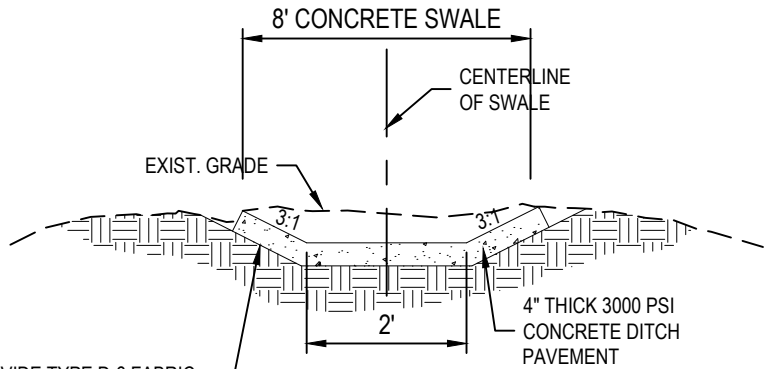

PROVIDE TYPE D-6 FABRIC UNDERLAY OF CONCRETE DITCH SECTION PER F.D.O.T. INDEX NO. 199 (SEE F.D.O.T. INDEX NO. 281 FOR ADDITIONAL DETAILS)

NOTE: CONTROL JOINTS SHALL BE CONSTRUCTED AT 10' O.C. LATERALLY, EXPANSION JOINTS SHALL BE CONSTRUCTED AT 200' MAX. INTERVALS

CONCRETE SWALE SECTION
STA.: 1+00 TO 4+60
NOT TO SCALE



401 EAST 9TH. AVE.
TALLAHASSEE, FLORIDA 32303
PHONE 850.298.4213
WWW.INOVIAGROUP.COM
CA8225

NO.	BY	REVISIONS	DATE
PROJECT NO.: 210.008.00			
DRAWING FILE: PROJ_108_PLANS.DWG			

CLIENT CITY OF APALACHICOLA

PROJECT FLOOD MITIGATION PROJECTS

SHEET CONST. DETAILS PROJECT 108

PLAN RELEASE STATUS

☐ PROGRESS PRINT

☒ PERMIT RELEASE

☐ BID RELEASE

☐ CONSTRUCTION RELEASE

RELEASE DATE:

	INITIAL	DATE
DRAWN BY	WAC	9/10/25
CHECKED BY	JFW	4/21/26

SCALE: AS SHOWN




JAMES F. WADDELL, P.E.
PE NO.: 46019
DATE: 04/21/2026

SHEET
C9.5

NOT FOR CONSTRUCTION UNTIL
EASEMENT IS OBTAINED

THE OFFICIAL RECORD OF THIS SHEET IS THE ELECTRONIC FILE DIGITALLY SIGNED AND SEALED UNDER RULE 61G5-23A-004, F.A.C.

J:\Shared\Projects\2020\2008.00\DWG\SHEETSET\PROJ 109 PLANS.dwg
ANDY COLLINS Apr 21, 2026 - 12:05PM

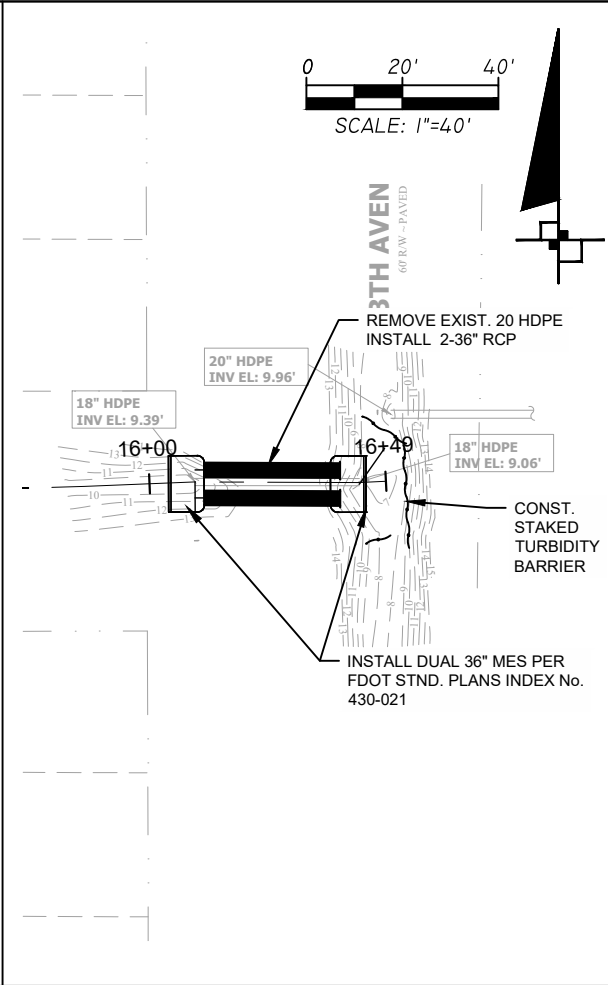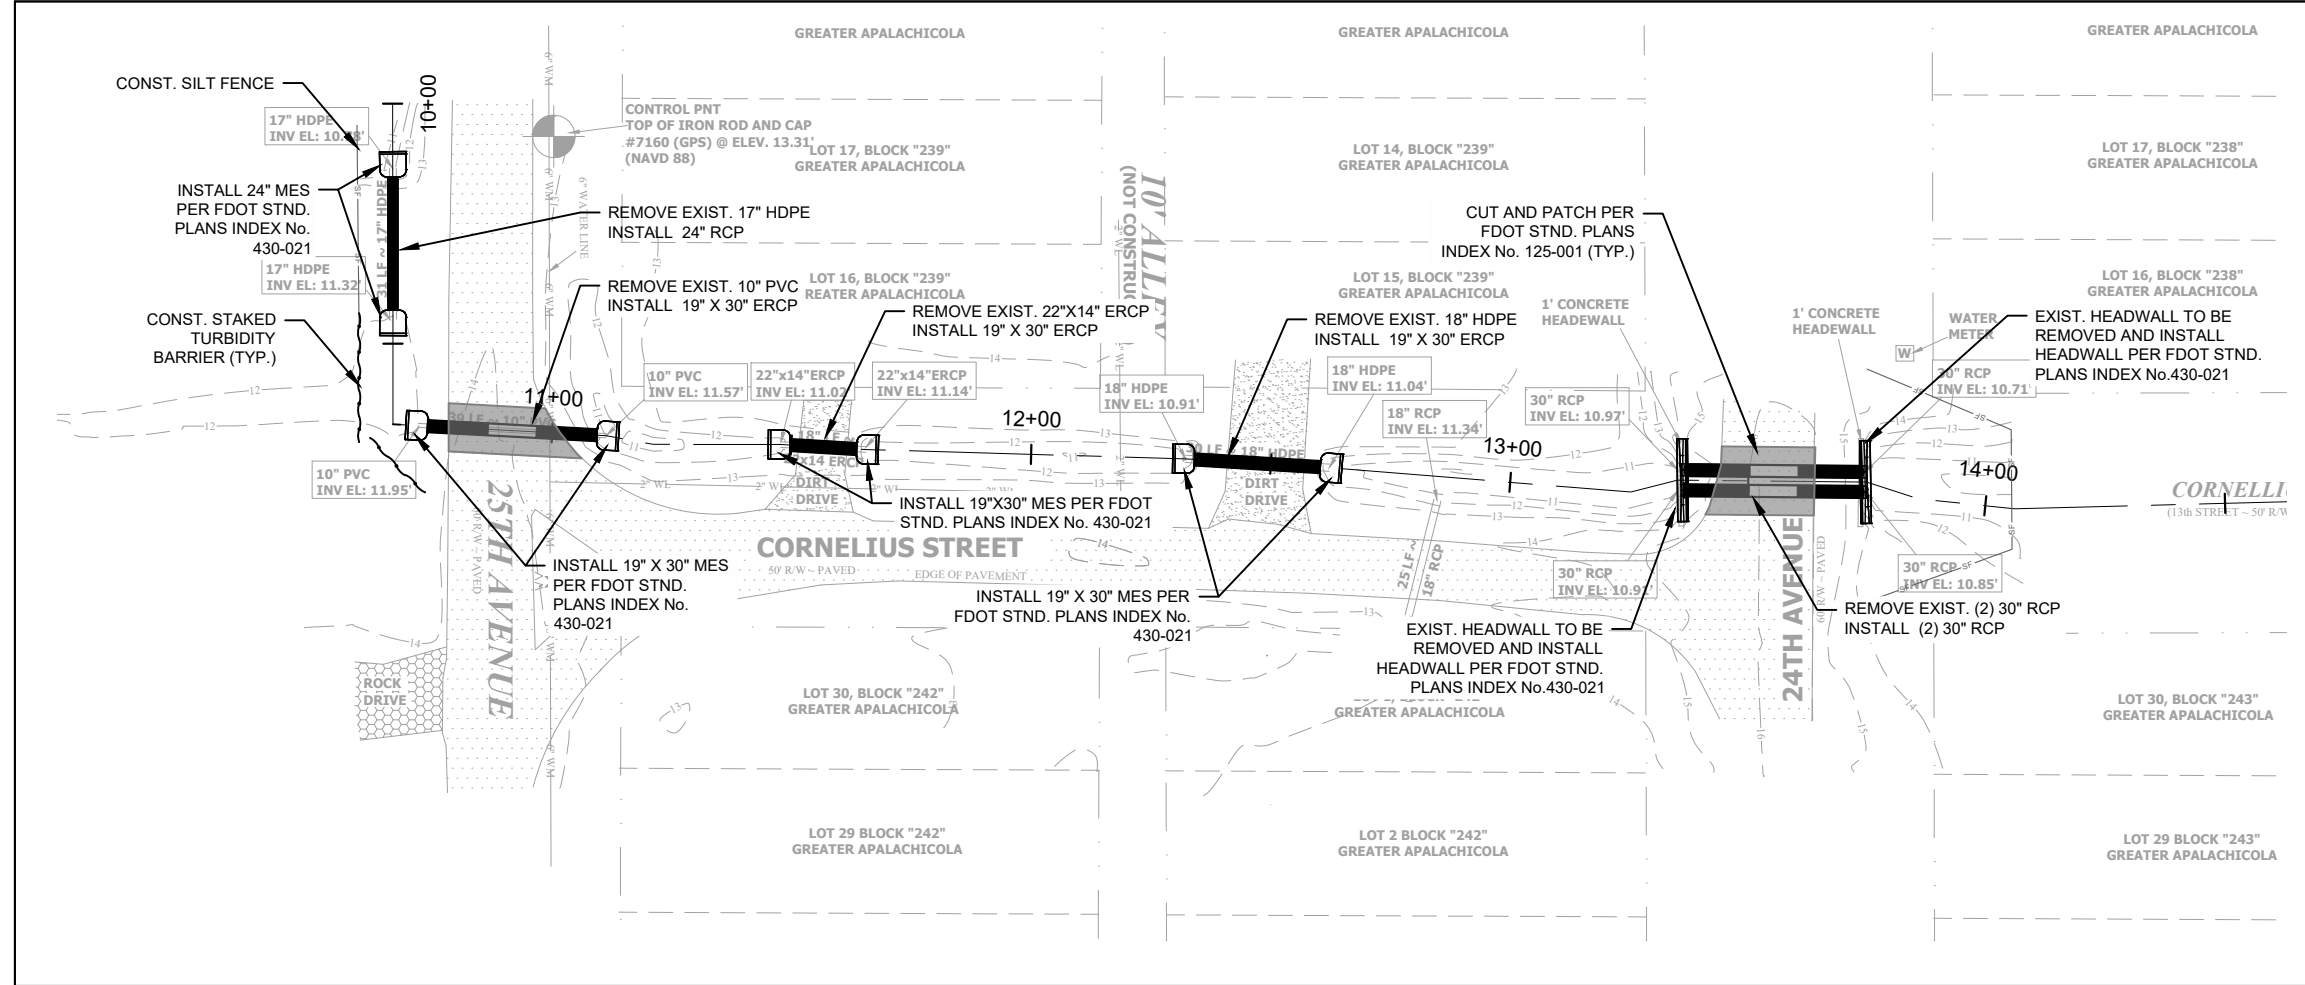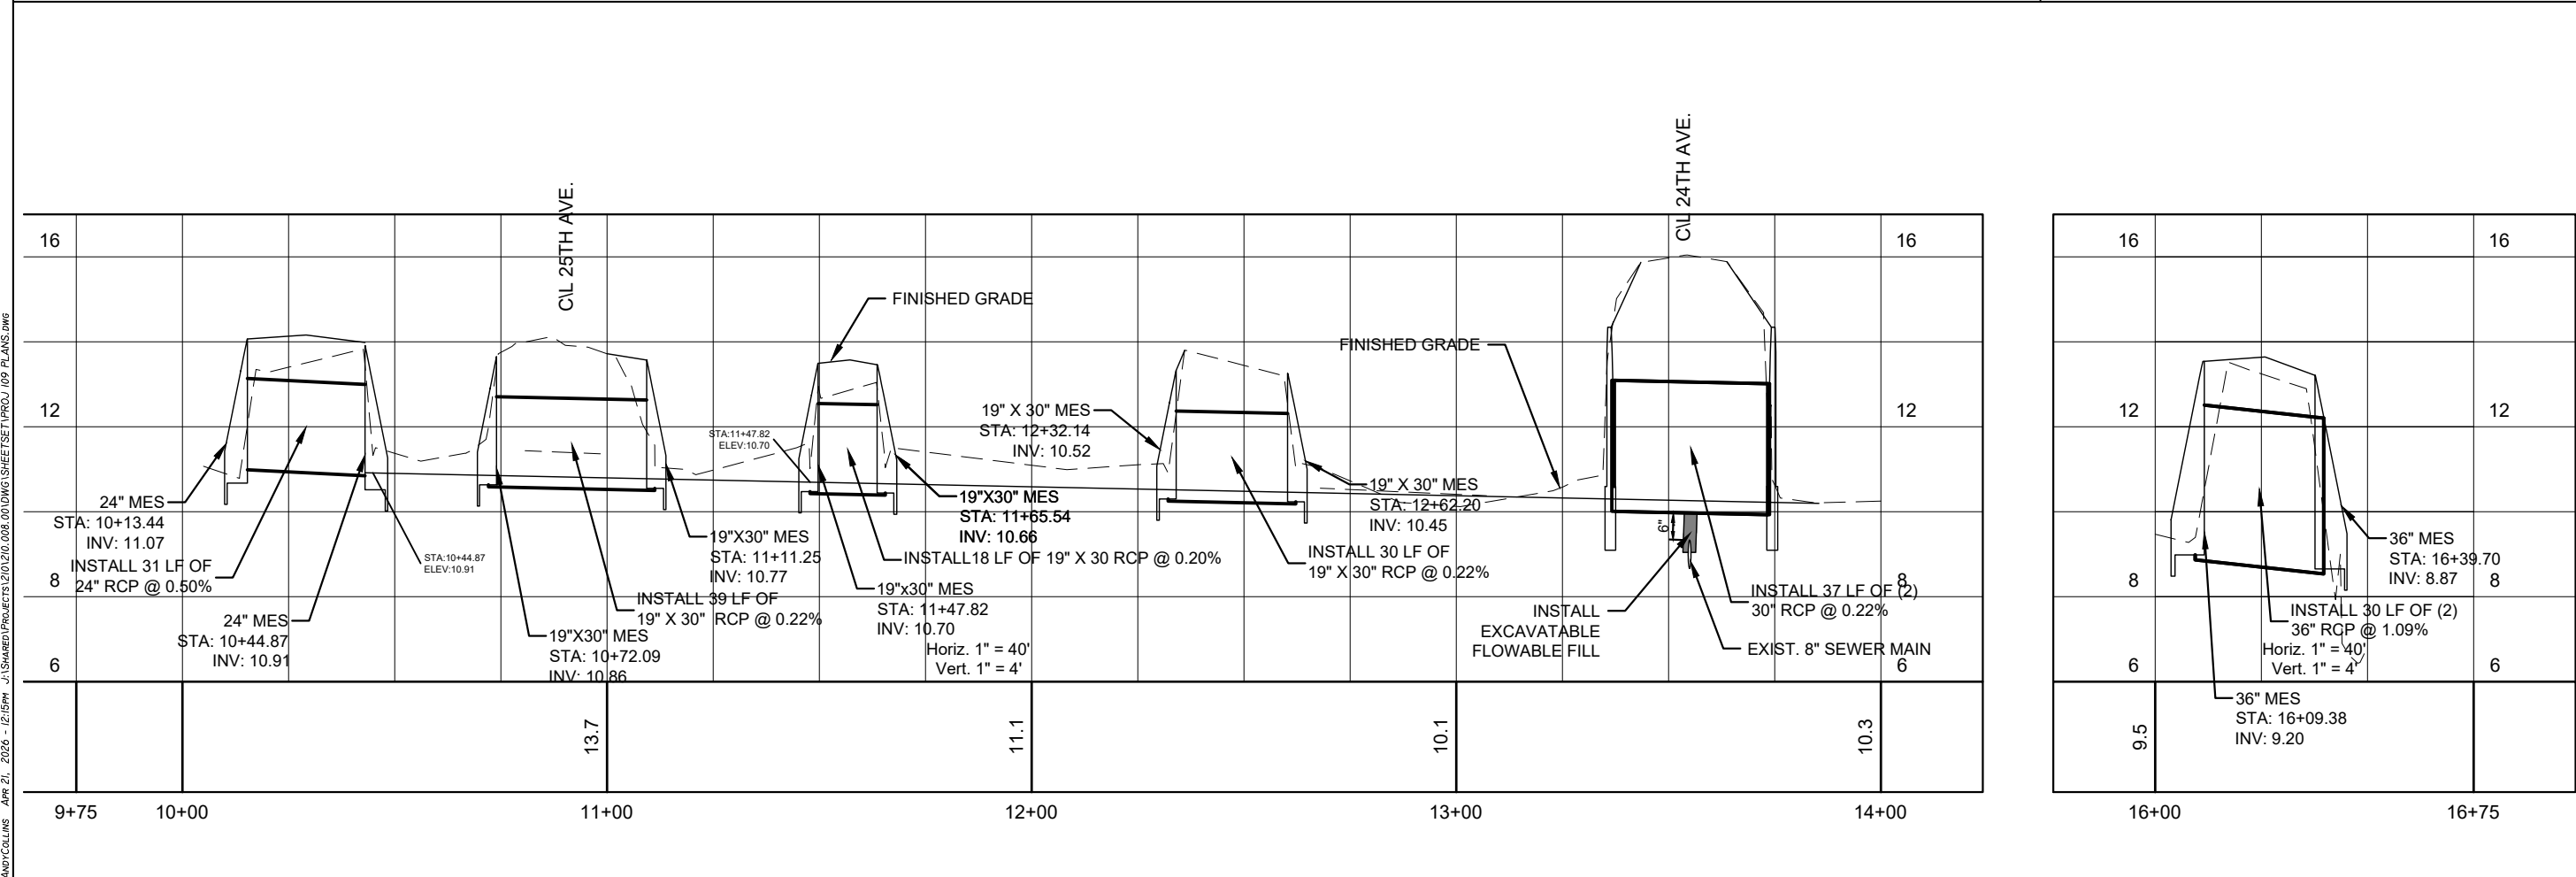

inovia CONSULTING GROUP	
401 EAST 9TH AVE. TALLAHASSEE, FLORIDA 32303 PHONE 850.298.4213 WWW.INOVIAGROUP.COM CA8225	
DATE	
BY	
NO.	
REVISIONS	
PROJECT NO.: 210.008.00 DRAWING FILE: PROJ 109 PLANS.DWG	
CLIENT	CITY OF APALACHICOLA
PROJECT	FLOOD MITIGATION PROJECTS
SHEET	DRAINAGE IMPROVEMENTS PARCEL 109
PLAN RELEASE STATUS	
☒ PROGRESS PRINT ☐ PERMIT RELEASE ☐ BID RELEASE ☐ CONSTRUCTION RELEASE	
RELEASE DATE:	
DRAWN BY	WAC 9/10/25
CHECKED BY	JFW 4/21/26
SCALE: AS SHOWN	
JAMES F. WADDELL, P.E. PE NO.: 46019 DATE: 04/21/2026	
SHEET C10.0	

THE OFFICIAL RECORD OF THIS SHEET IS THE ELECTRONIC FILE DIGITALLY SIGNED AND SEALED UNDER RULE 61G5-23A-004, F.A.C.




No.	BY	REVISIONS	DATE


PROJECT NO.: 210.008-00
 DRAWING FILE: PROJ 110 PLANS.dwg

PLAN RELEASE STATUS	
☐	PROGRESS PRINT
☒	PERMIT RELEASE
☐	BID RELEASE
☐	CONSTRUCTION RELEASE

RELEASE DATE:		
	INITIAL	DATE
DRAWN BY	WAC	9/10/25
CHECKED BY	JFW	4/21/26
SCALE: AS SHOWN		

SHEET
C11.0

 

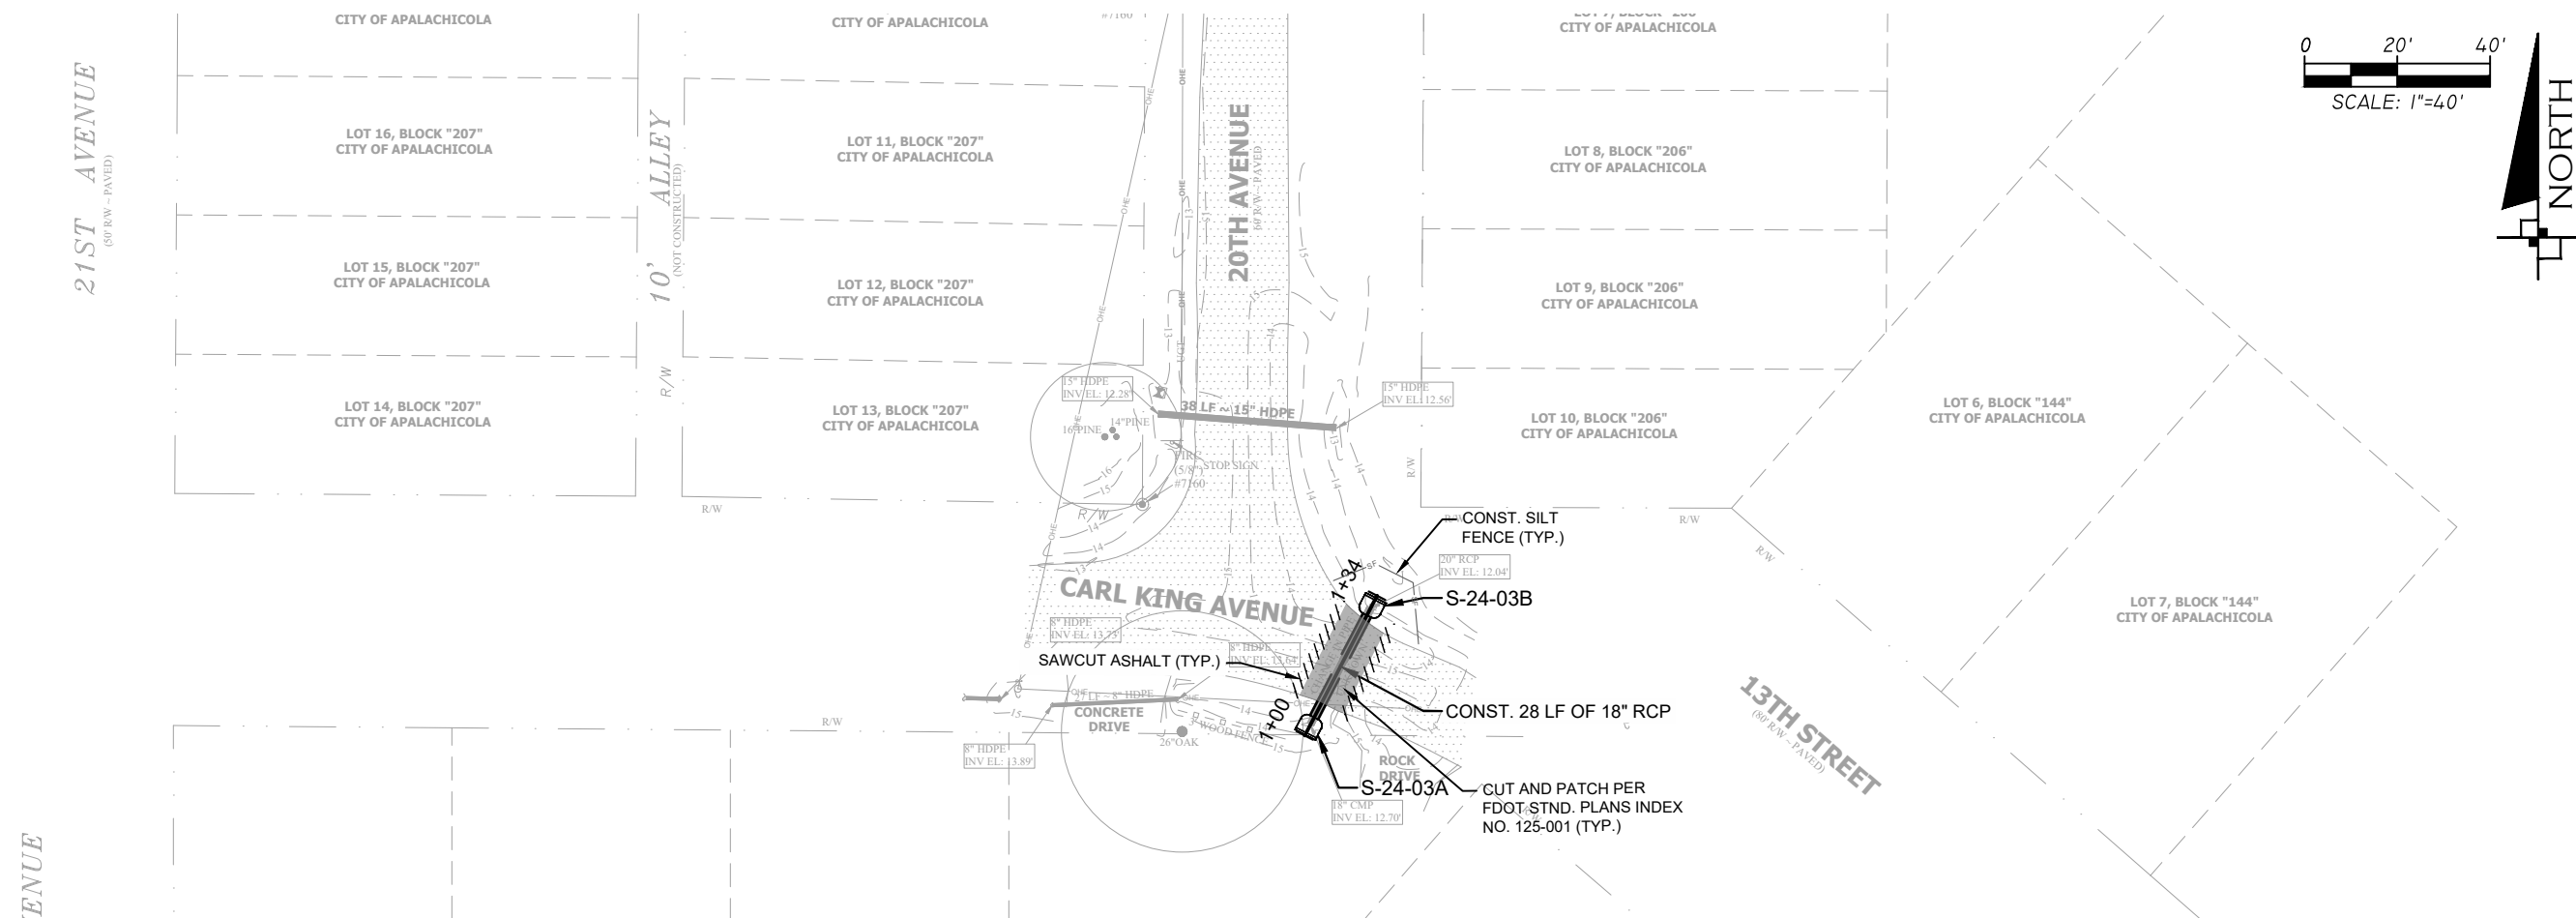

PROJECT NO.: 210.008.00			
DRAWING FILE: PROJ 24-03 PLANS.DWG			
NO.	BY	REVISIONS	DATE


CLIENT	CITY OF APALACHICOLA
PROJECT	FLOOD MITIGATION PROJECTS
SHEET	DRAINAGE IMPROVEMENTS PROJECT 24-03

PLAN RELEASE STATUS	
☐	PROGRESS PRINT
☒	PERMIT RELEASE
☐	BID RELEASE
☐	CONSTRUCTION RELEASE

RELEASE DATE:		
	INITIAL	DATE
DRAWN BY	WAC	9/10/25
CHECKED BY	JFW	4/21/26
SCALE: AS SHOWN		

JAMES F. WADDELL, P.E.
PE NO.: 46019
DATE: 04/21/2026

SHEET
C12.0

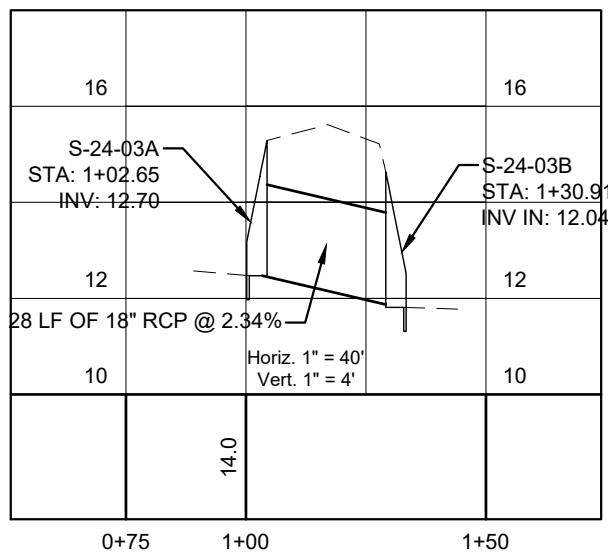

THE OFFICIAL RECORD OF THIS SHEET IS THE ELECTRONIC FILE DIGITALLY SIGNED AND SEALED UNDER RULE 61G15-23A.004, F.A.C.