





REFERENCE PHOTOS 2023



PHOTO #1 - SOUTH SIDE



PHOTO #2 - EAST SIDE

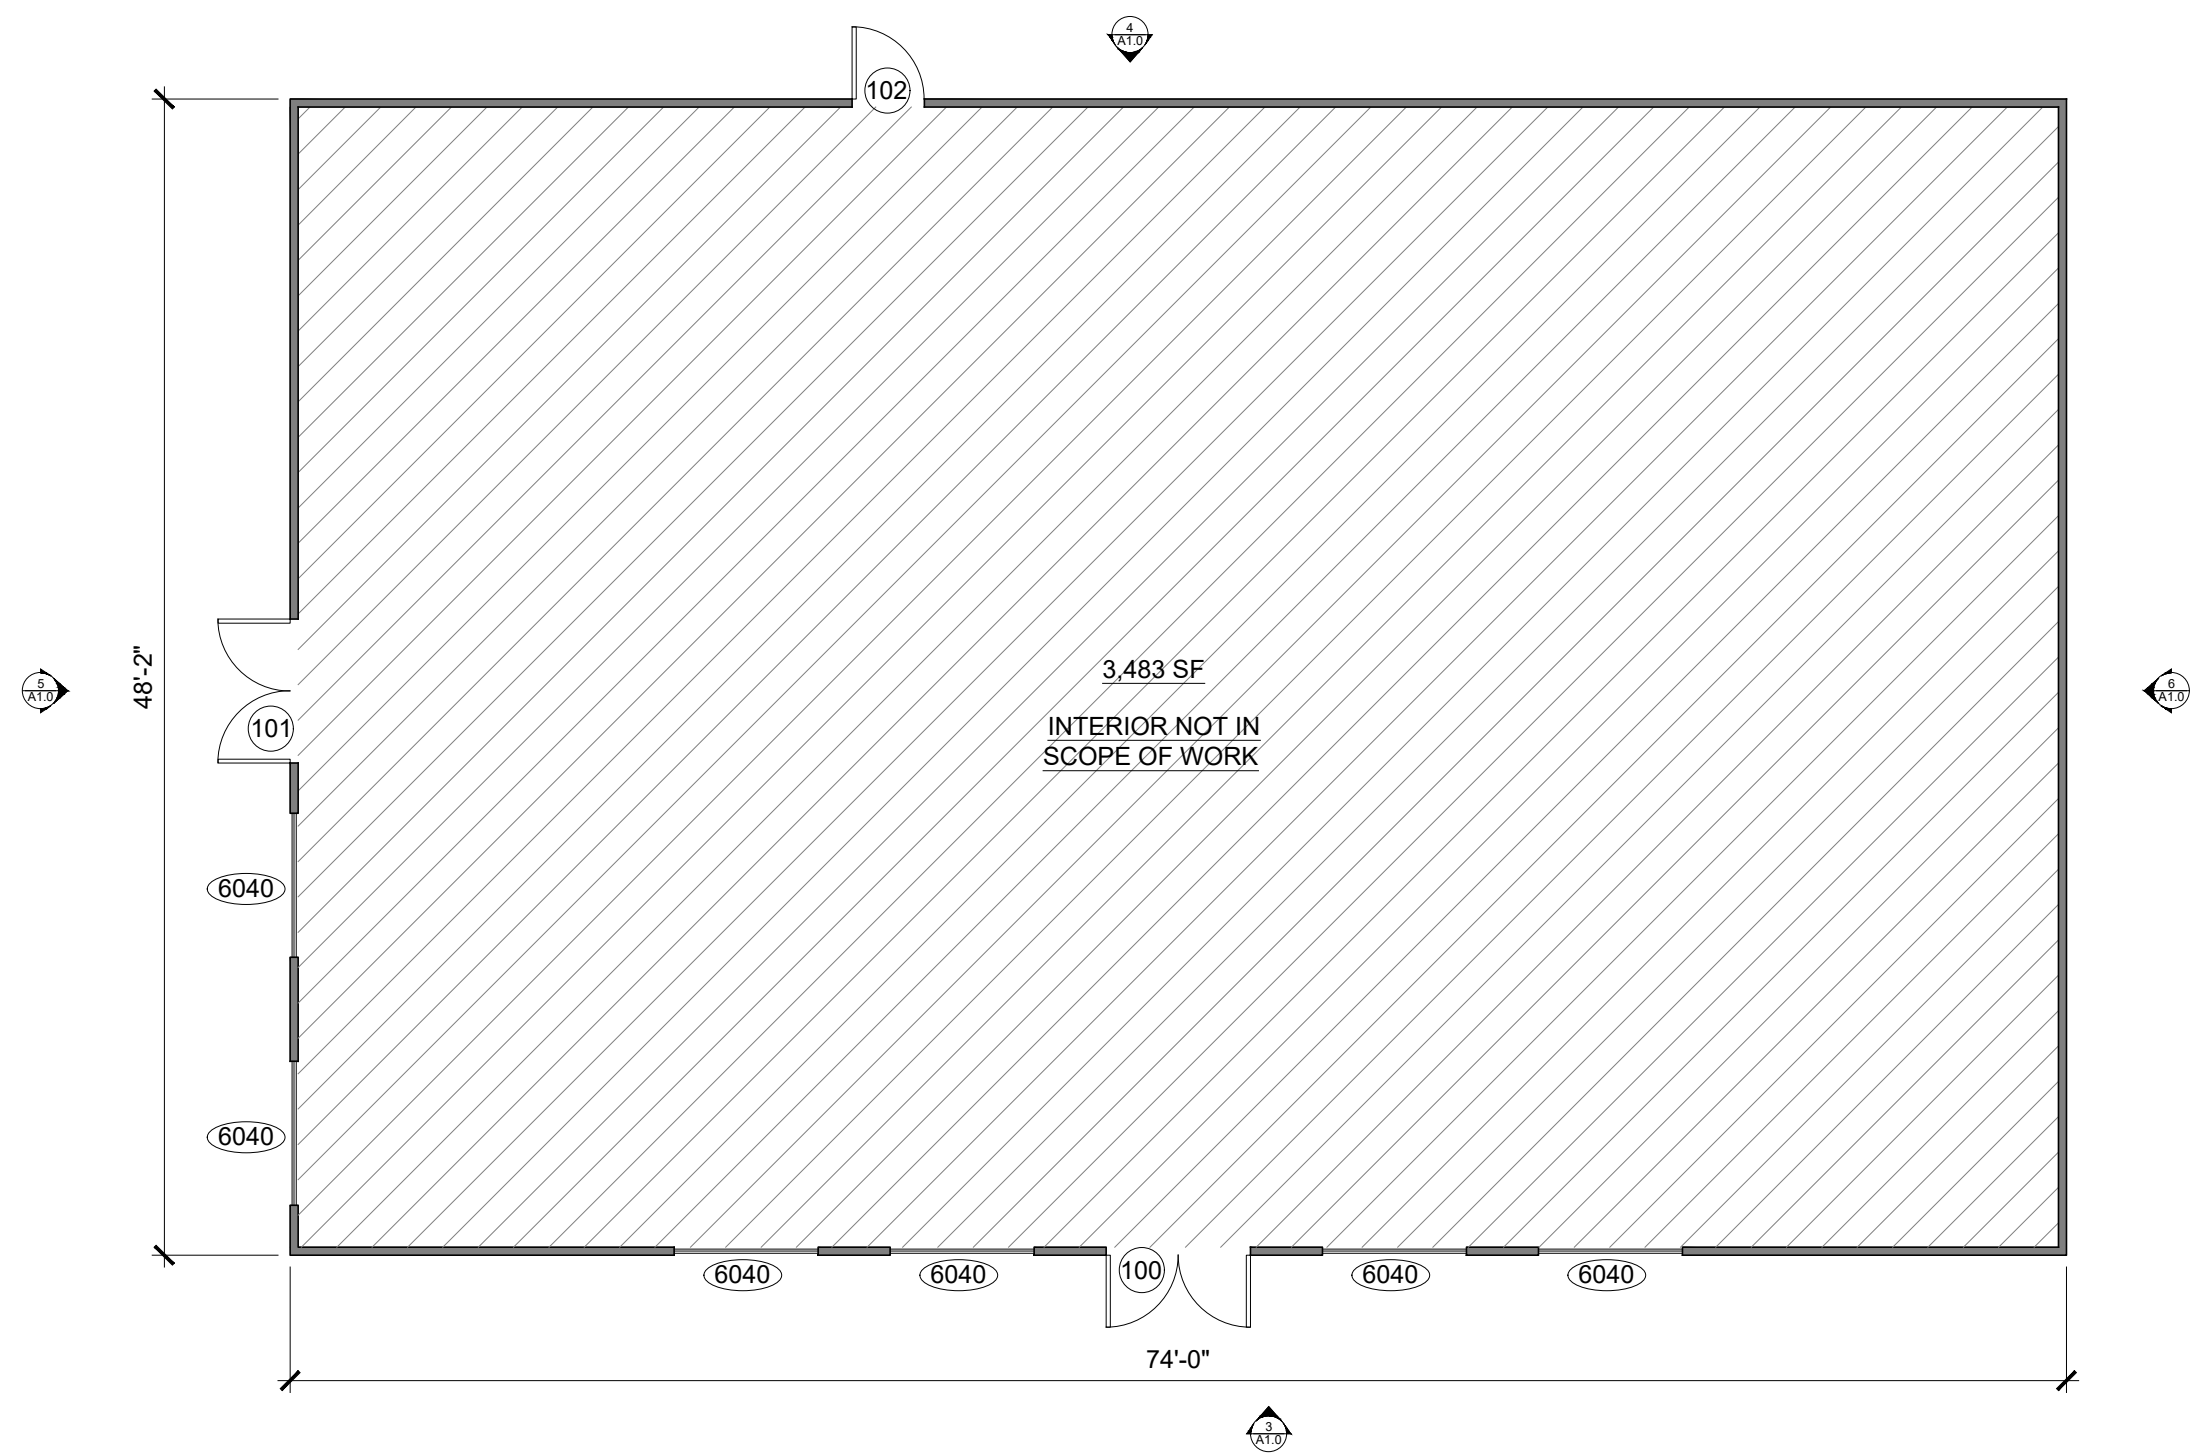


PHOTO #3 - NORTH SIDE




REFERENCE PHOTOS







1  
A1.0  
SCALE: 1/8" = 1'-0"  
0 4' 8'

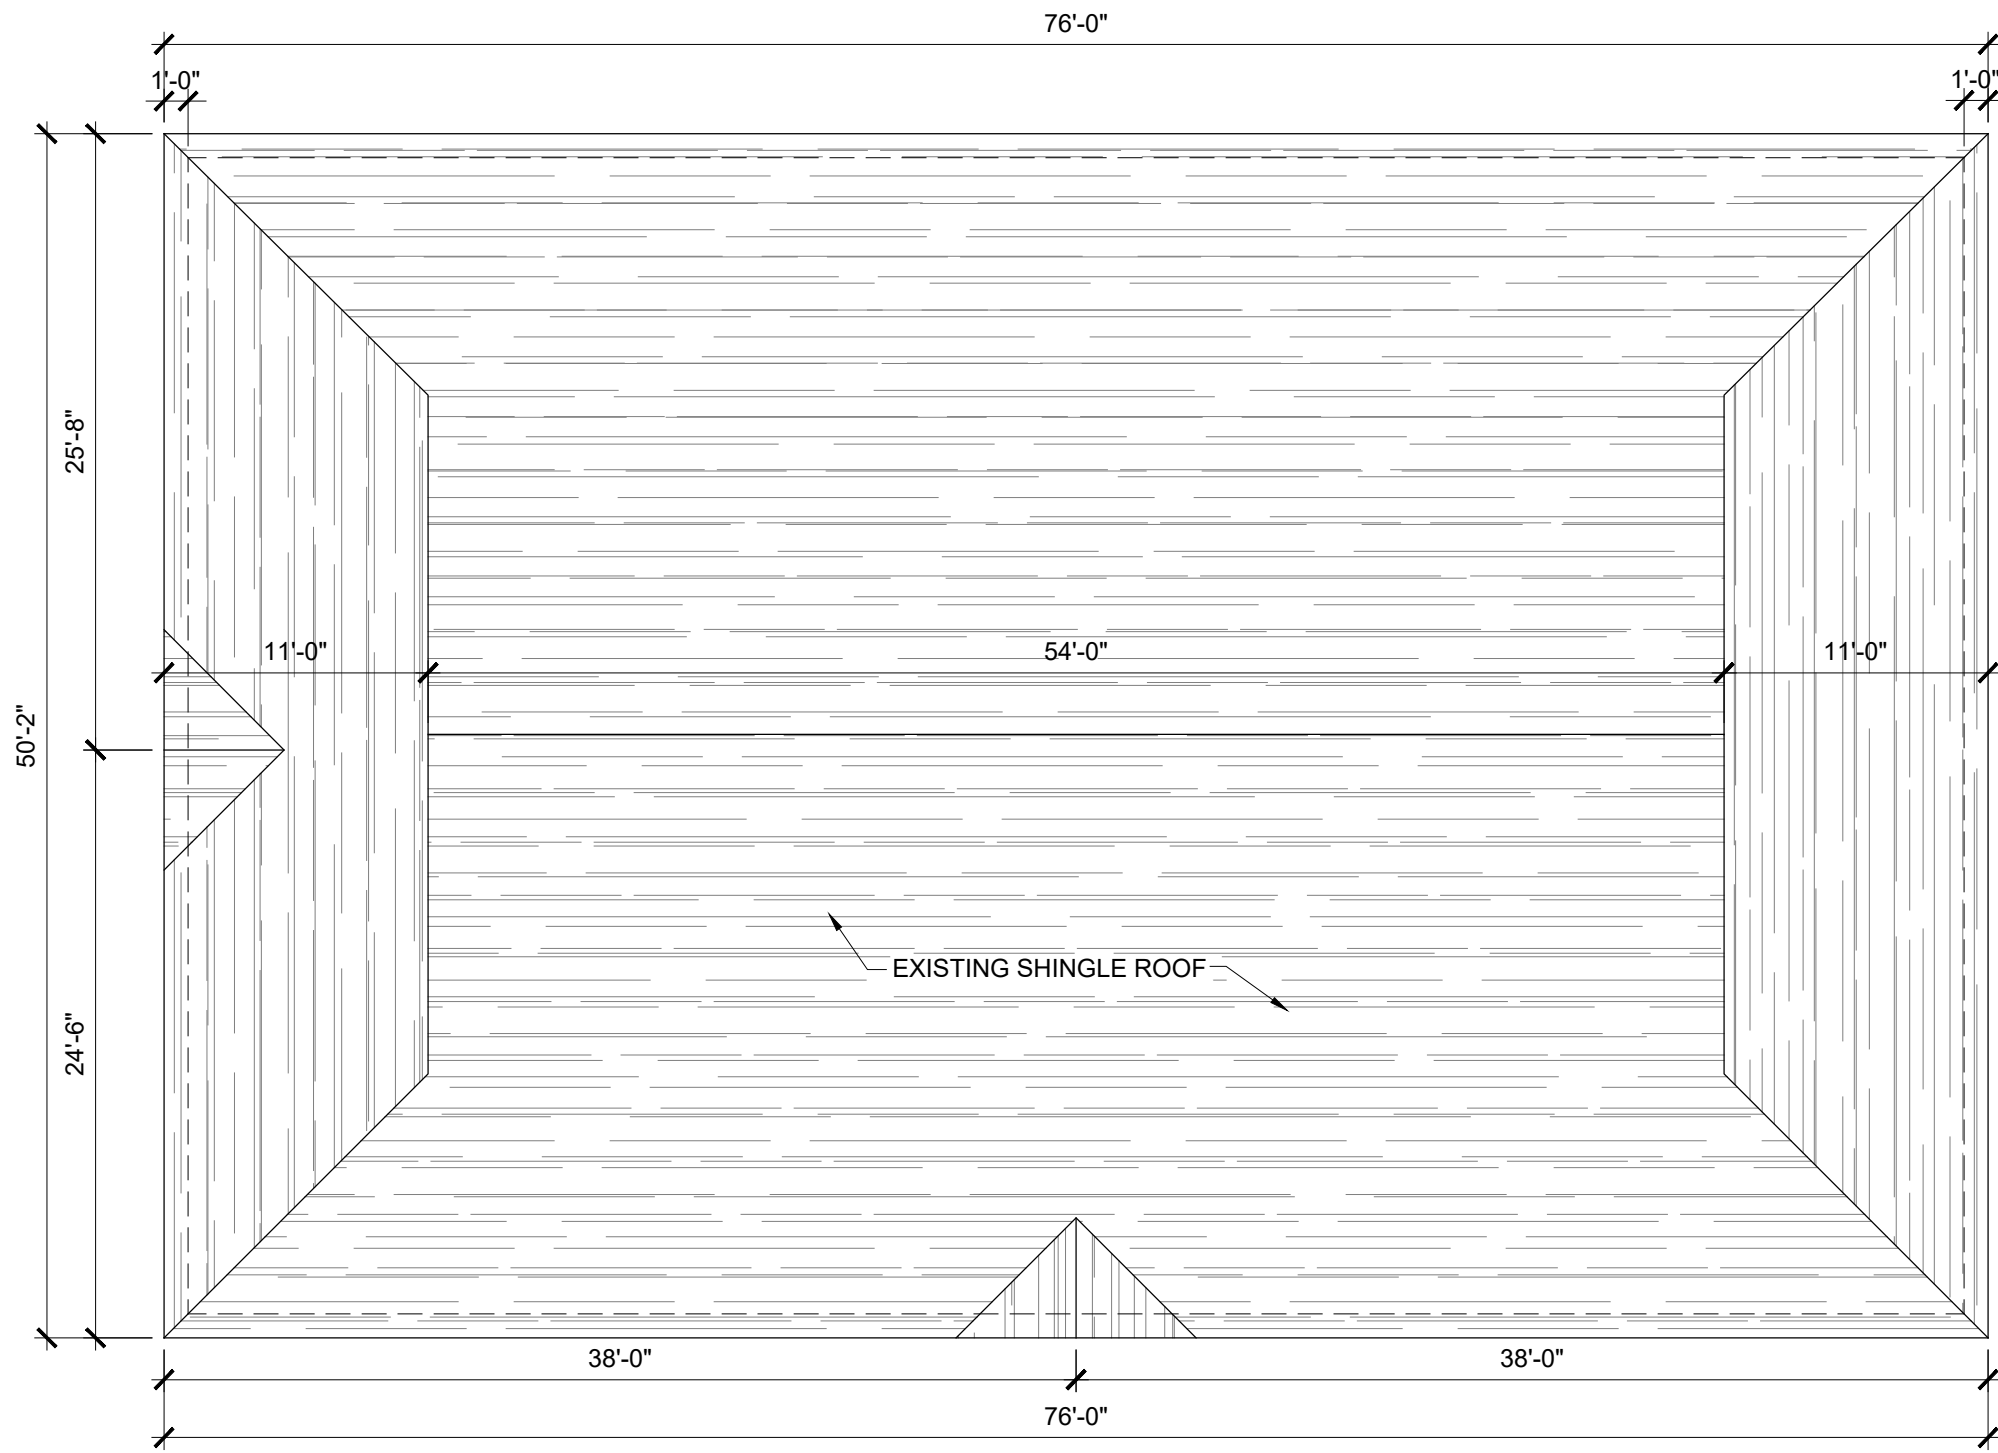


2  
A1.0  
SCALE: 1/8" = 1'-0"  
0 4' 8'

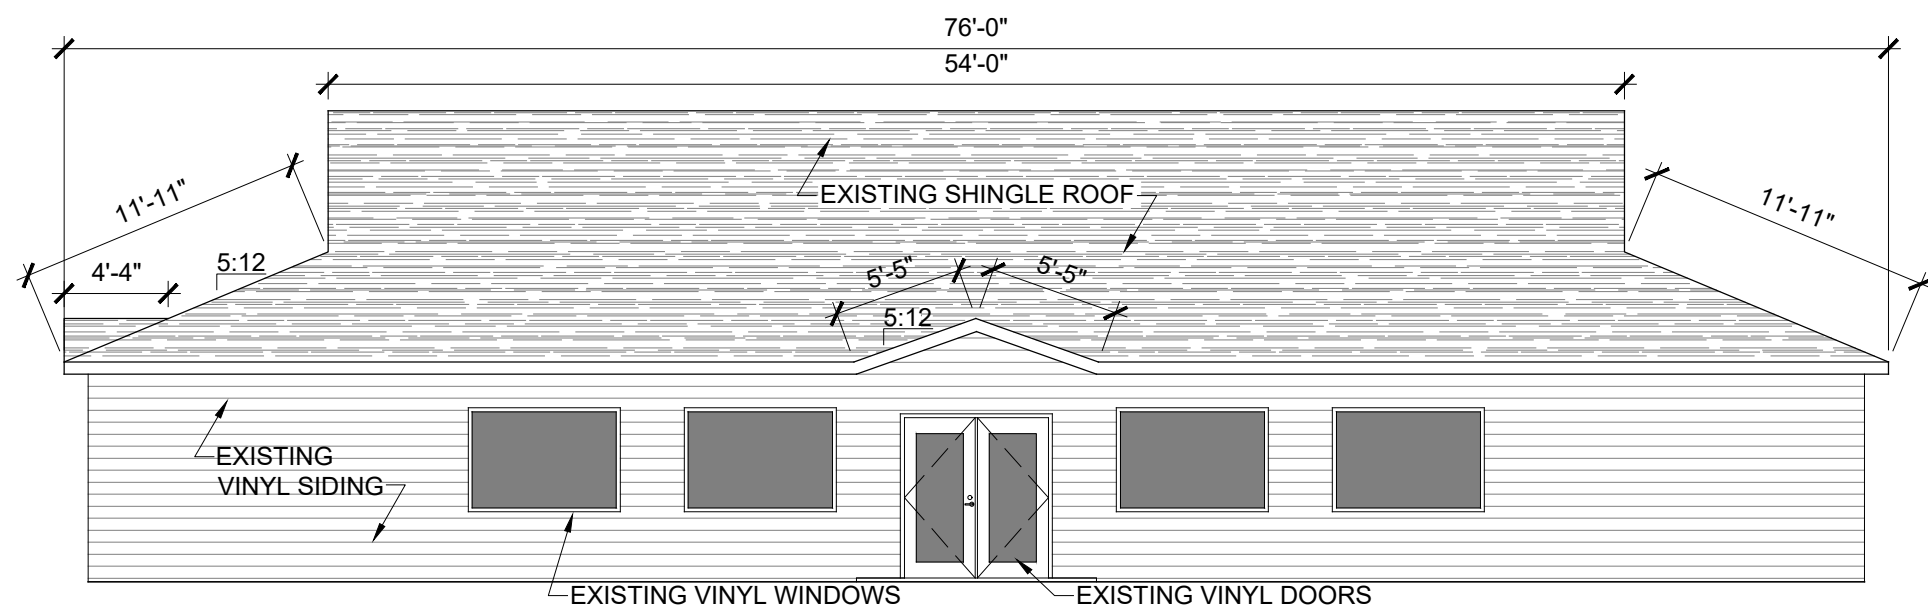


3  
A1.0  
SCALE: 1/8" = 1'-0"  
0 4' 8'

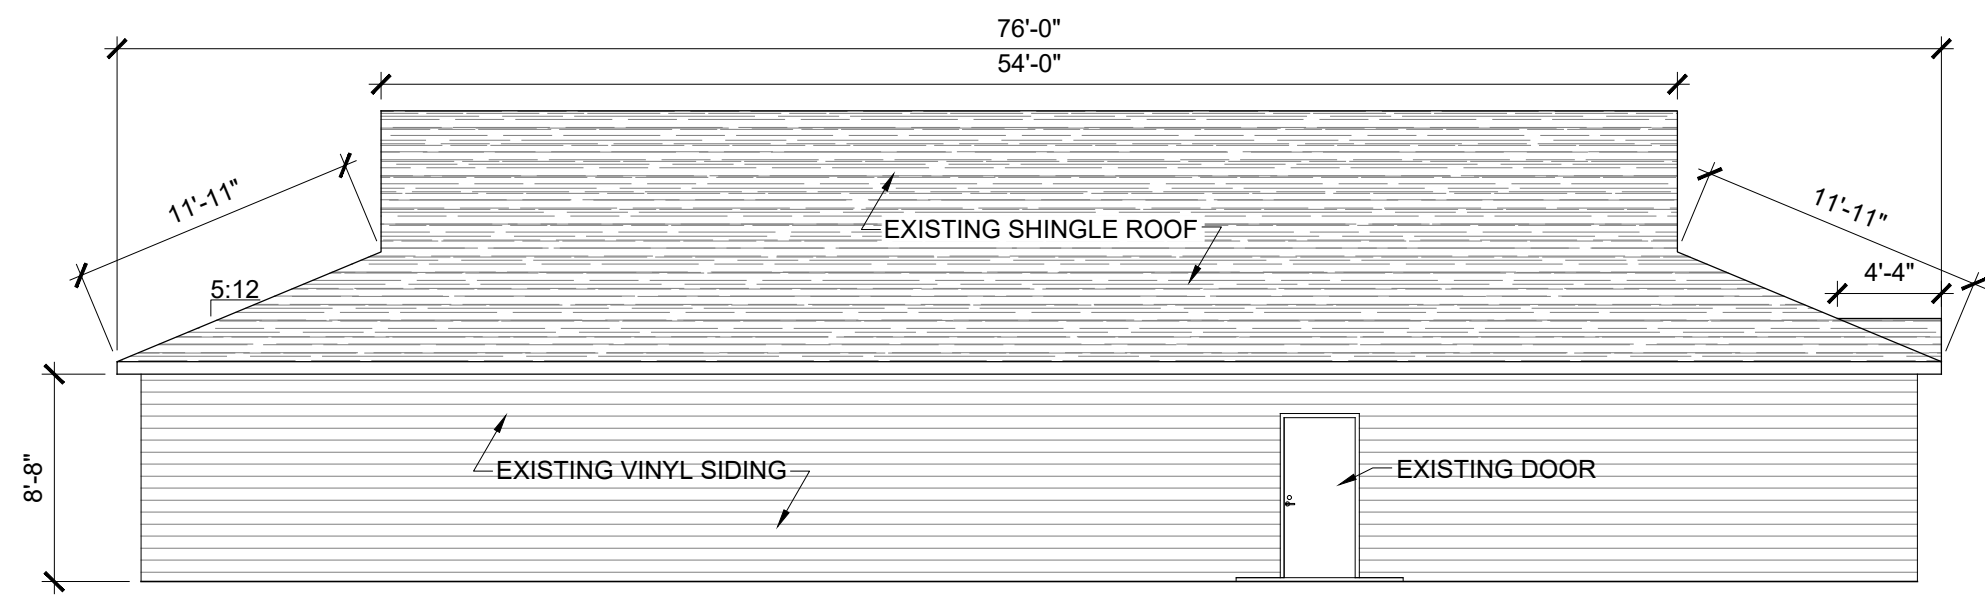

4  
A1.0  
SCALE: 1/8" = 1'-0"  
0 4' 8'

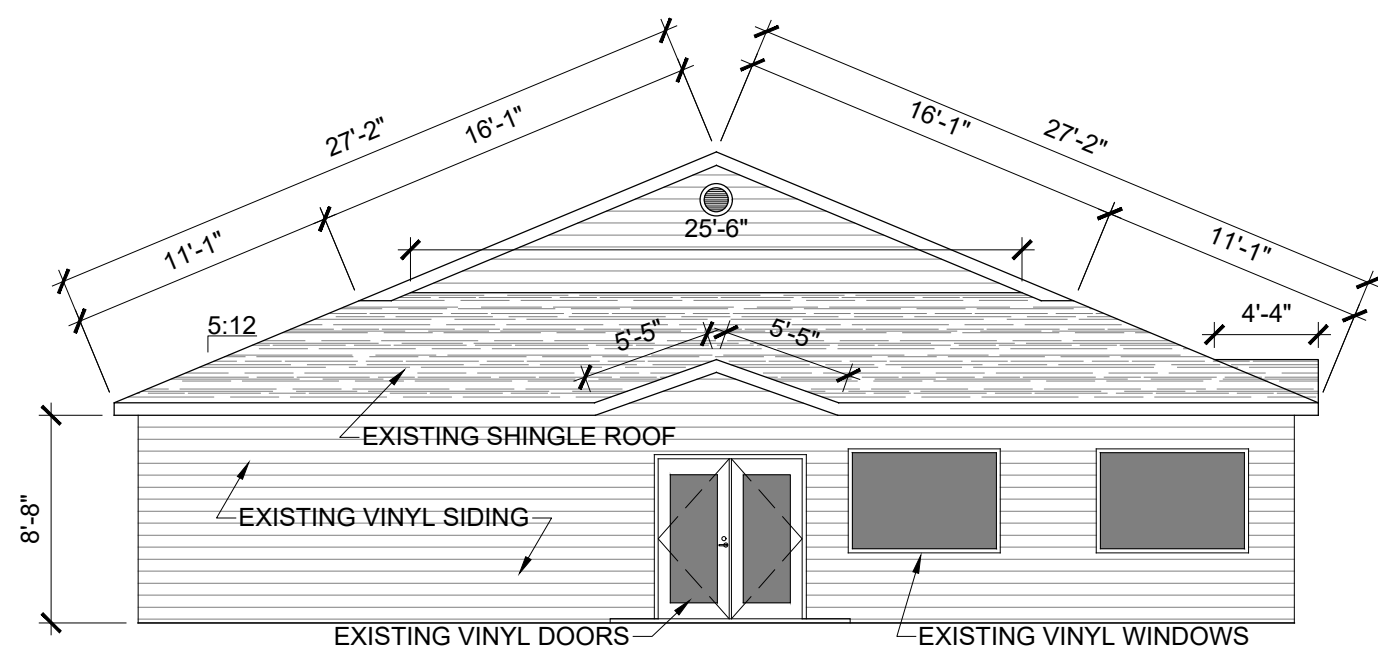

5  
A1.0  
SCALE: 1/8" = 1'-0"  
0 4' 8'

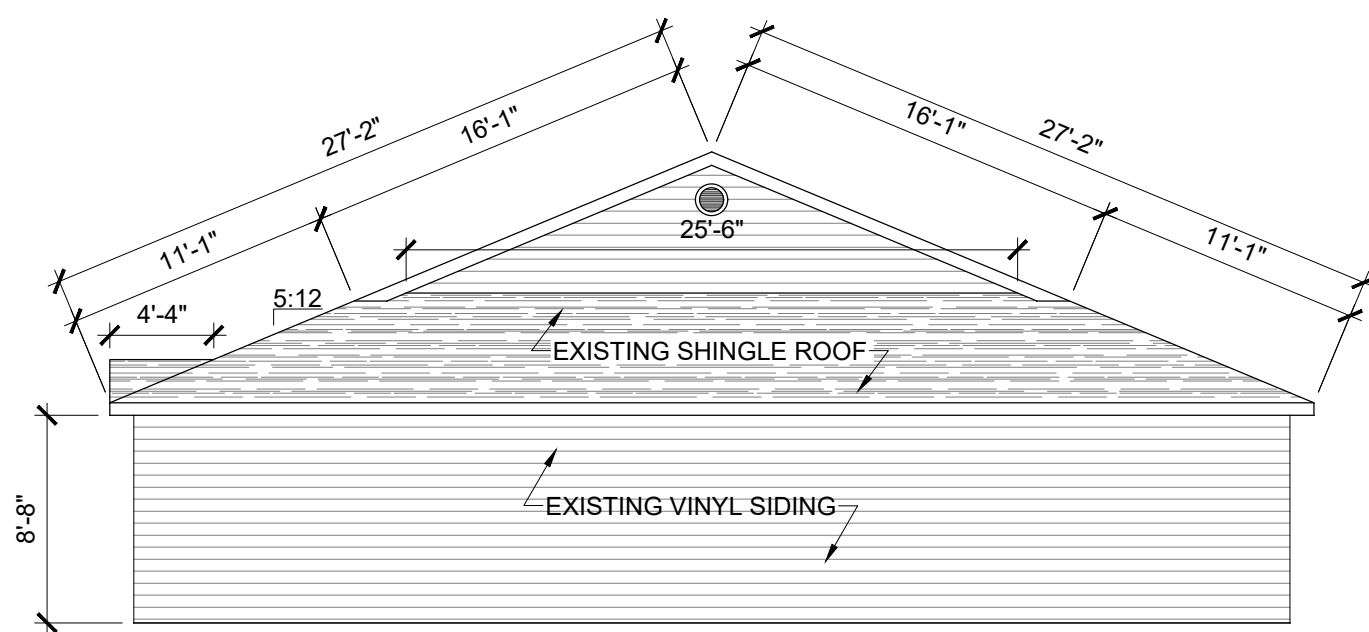


6  
A1.0  
SCALE: 1/8" = 1'-0"  
0 4' 8'

EXISTING WINDOW SCHEDULE			
MARK	NOMINAL SIZE / R.O.	DESCRIPTION	COUNT
6040	6'-0" X 4'-0"	VINYL FIXED	6


EXISTING DOOR SCHEDULE			
NO.	R.O. / SIZE	FRAME	REMARKS
100	6'-0" X 6'-8"	EXIST.	KEY LOCK SET, DEADBOLT
101	6'-0" X 6'-8"	EXIST.	KEY LOCK SET, DEADBOLT
102	3'-0" X 6'-8"	EXIST.	EXISTING TO REMAIN



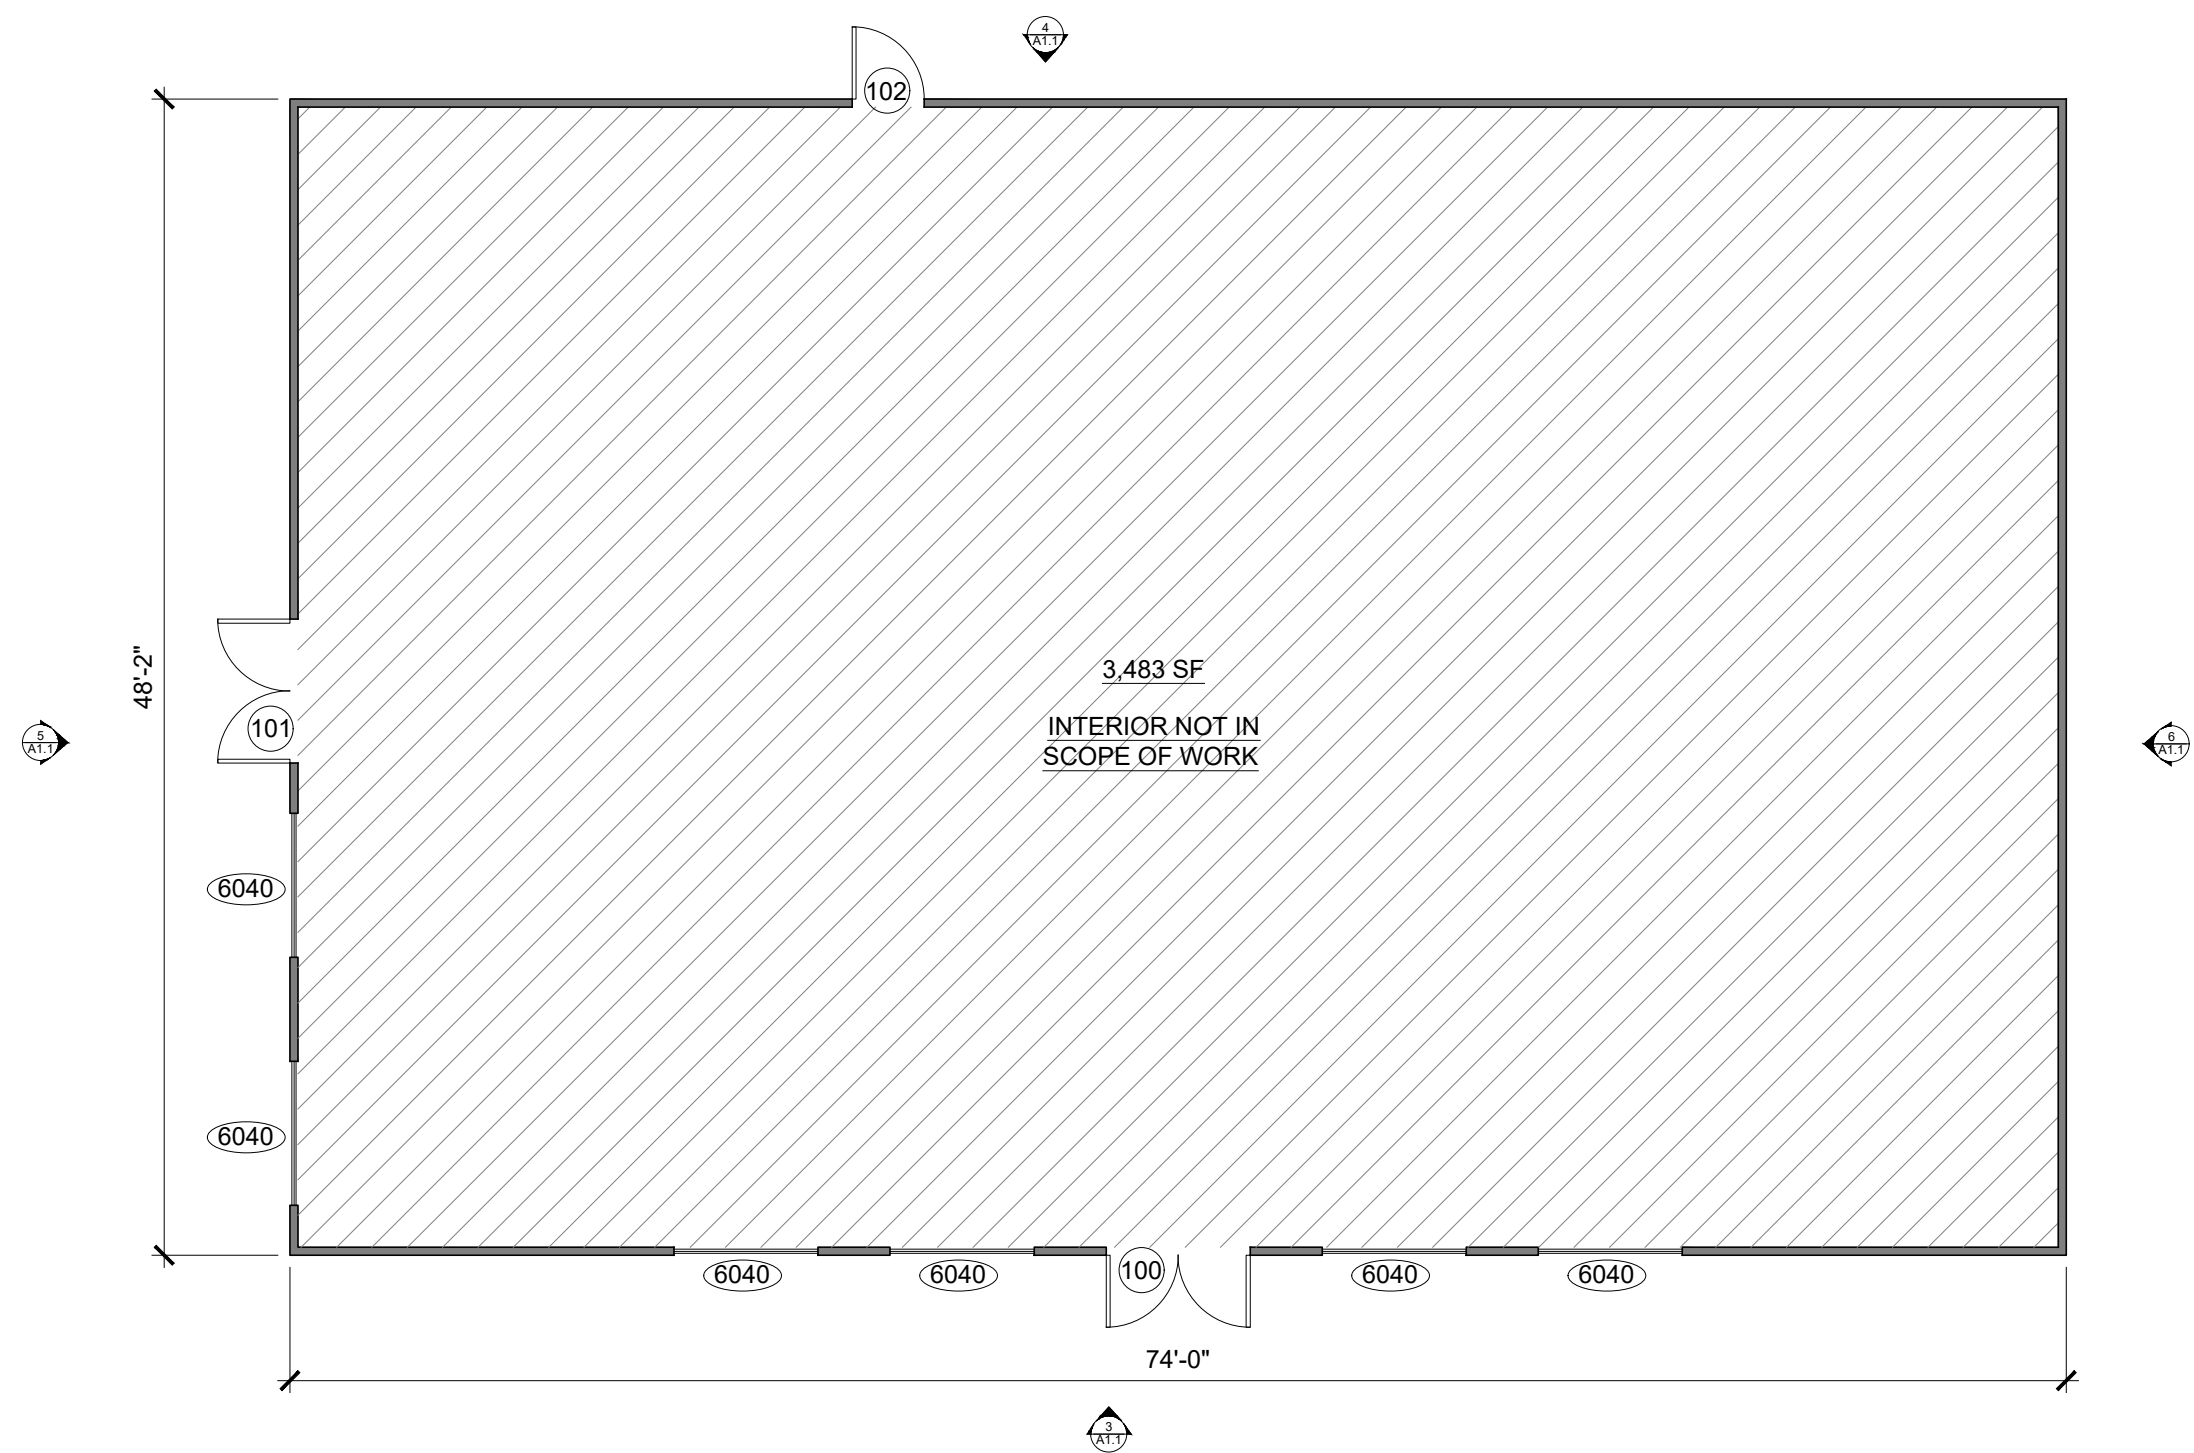


1  
A1.1  
EXISTING BUILDING

SCALE: 1/8" = 1'-0" 0 4'0" 8'0"

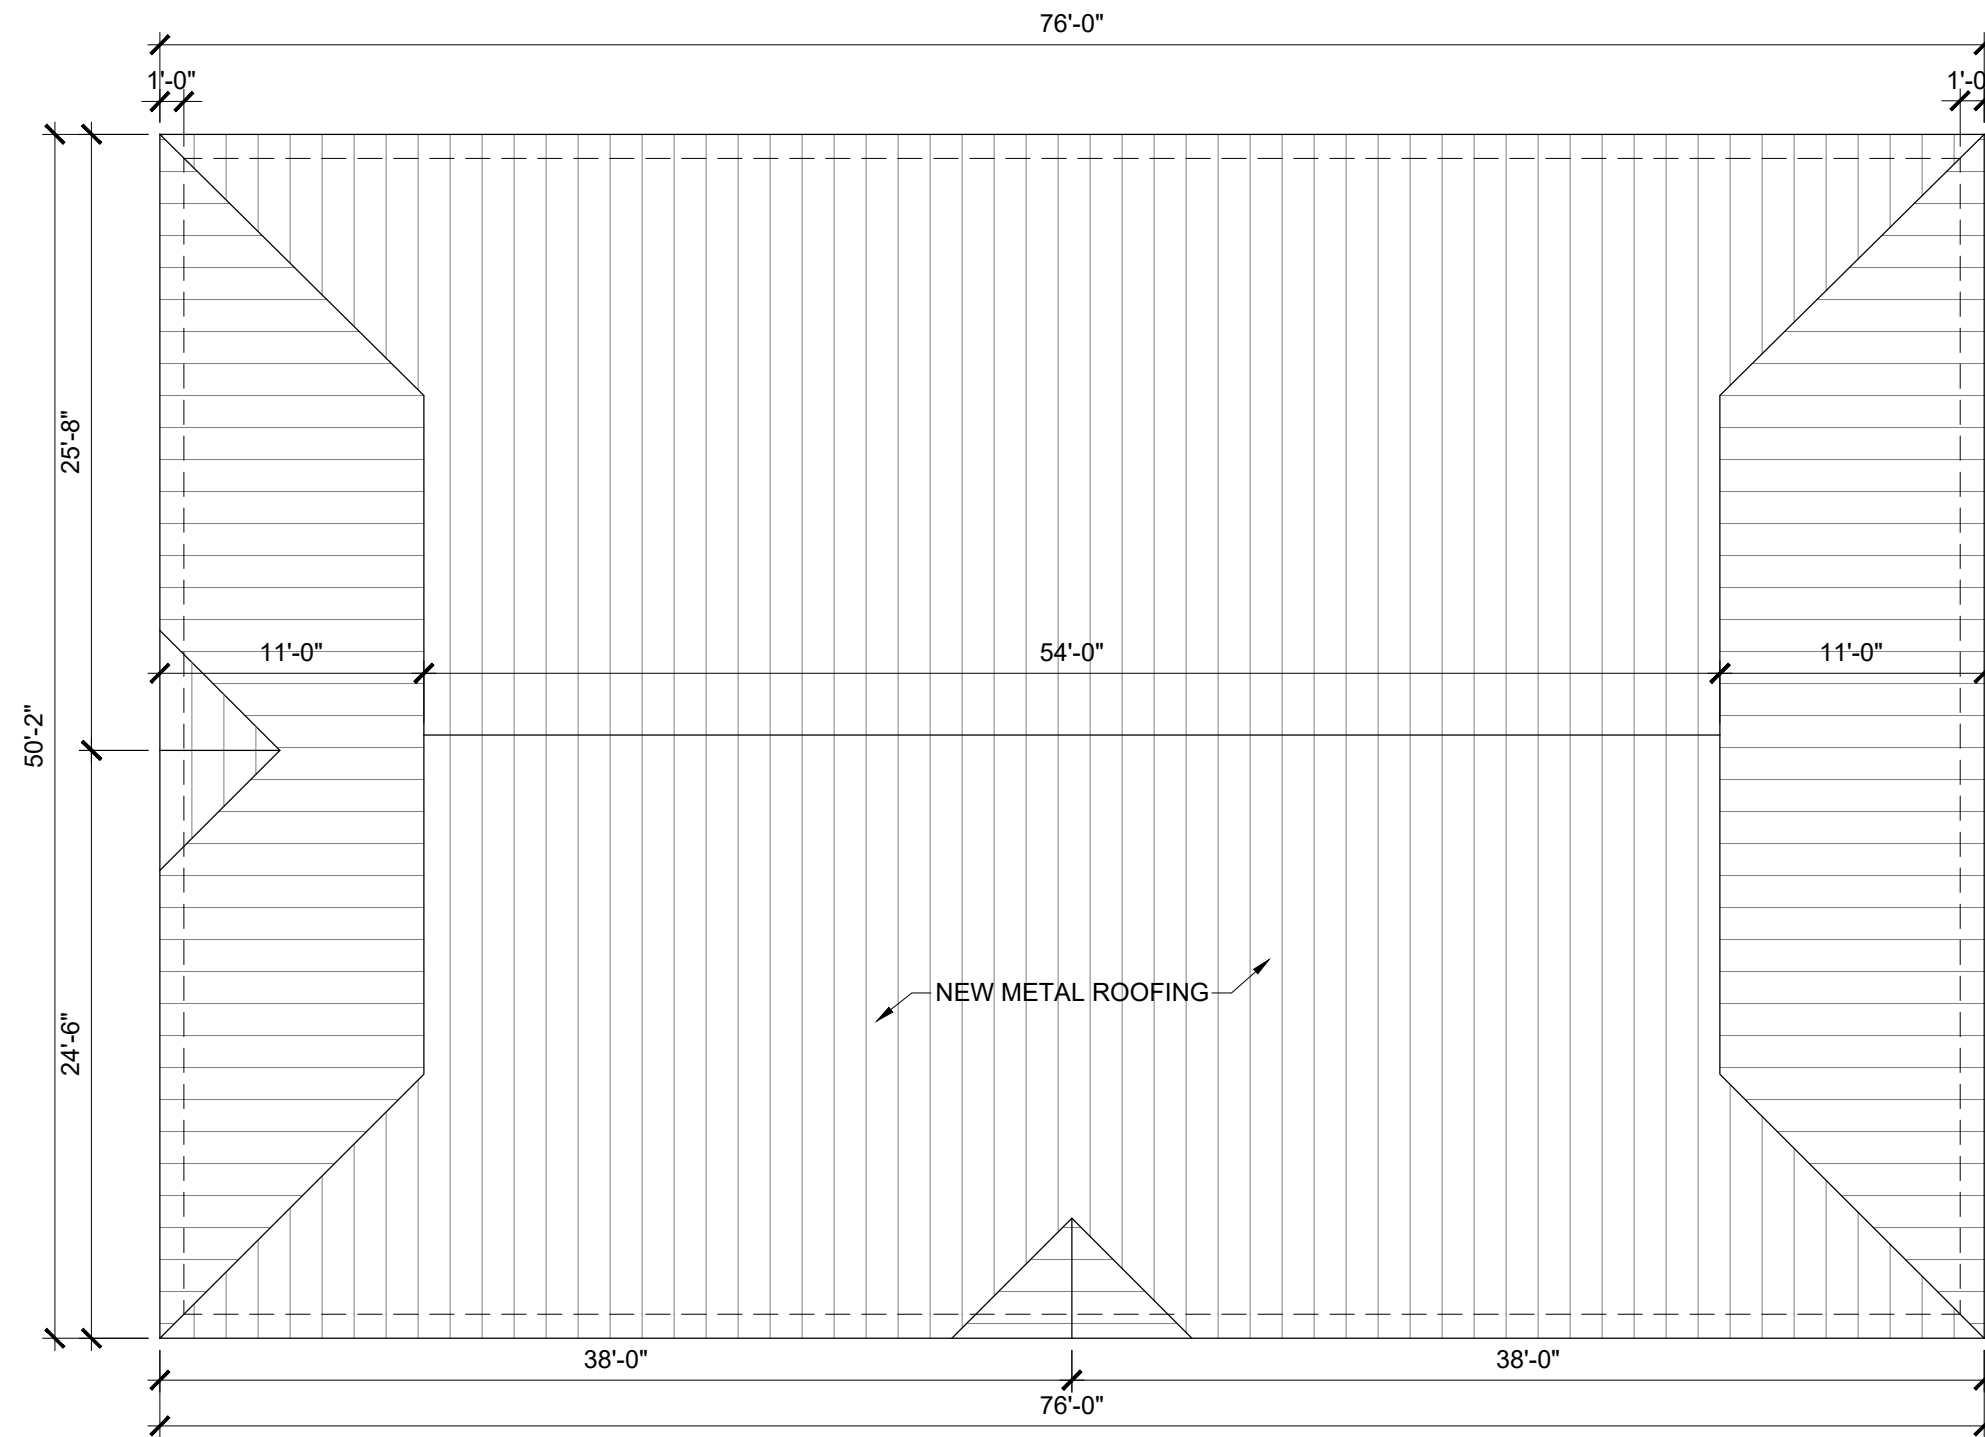


2  
A1.1  
NEW ROOF

SCALE: 1/8" = 1'-0" 0 4'0" 8'0"

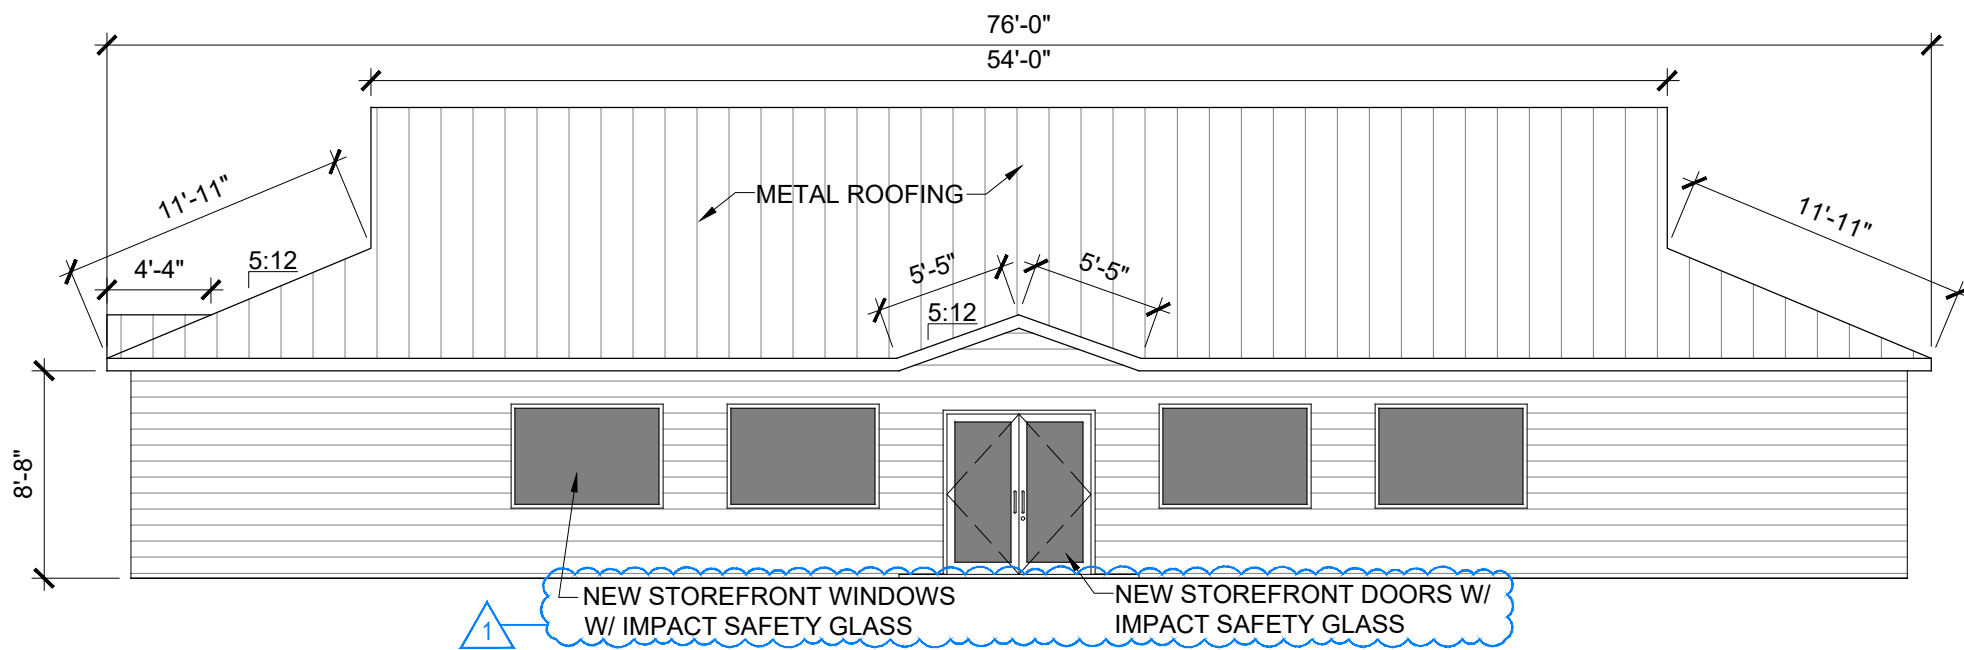


3  
A1.1  
NEW NORTH ELEVATION

SCALE: 1/8" = 1'-0" 0 4'0" 8'0"

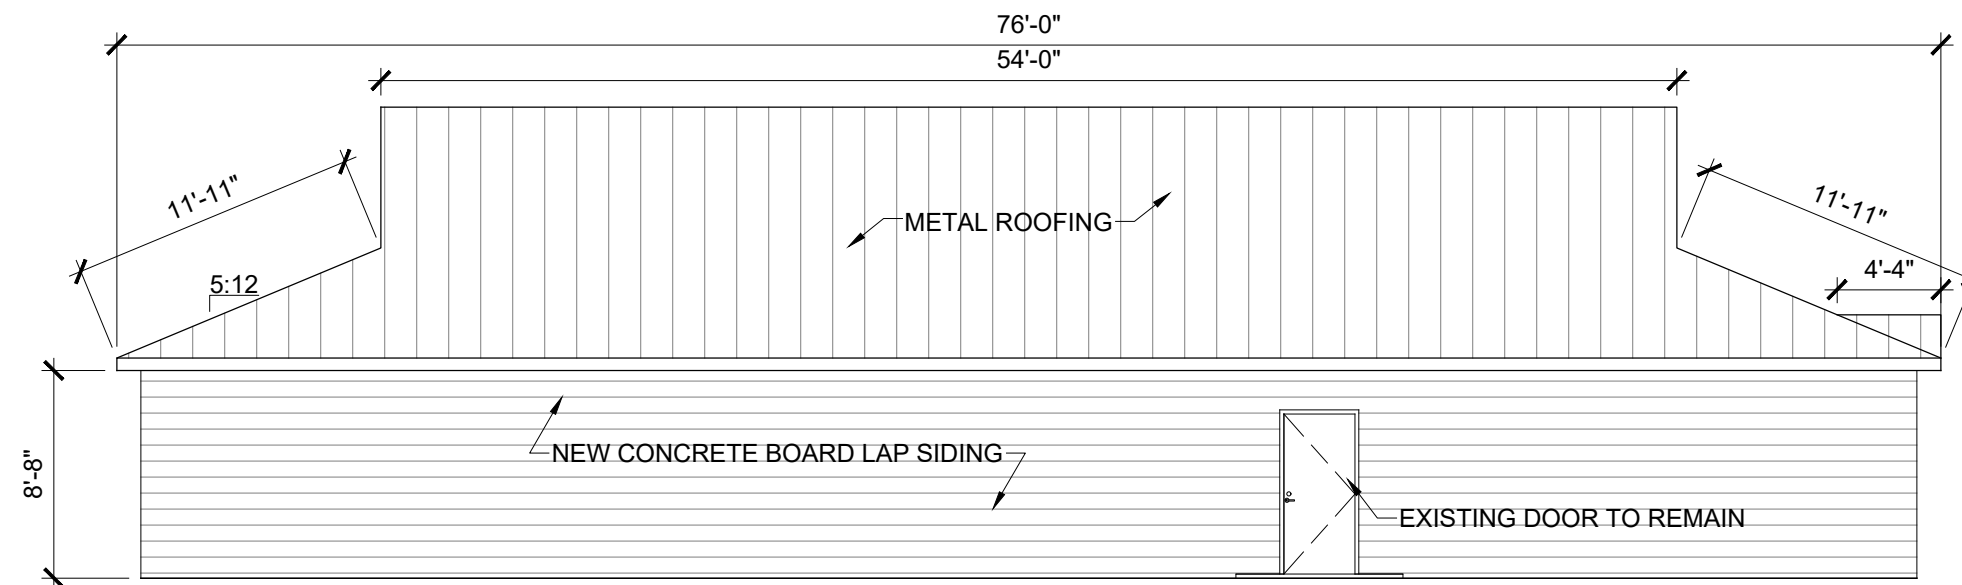


4  
A1.1  
NEW SOUTH ELEVATION

SCALE: 1/8" = 1'-0" 0 4'0" 8'0"

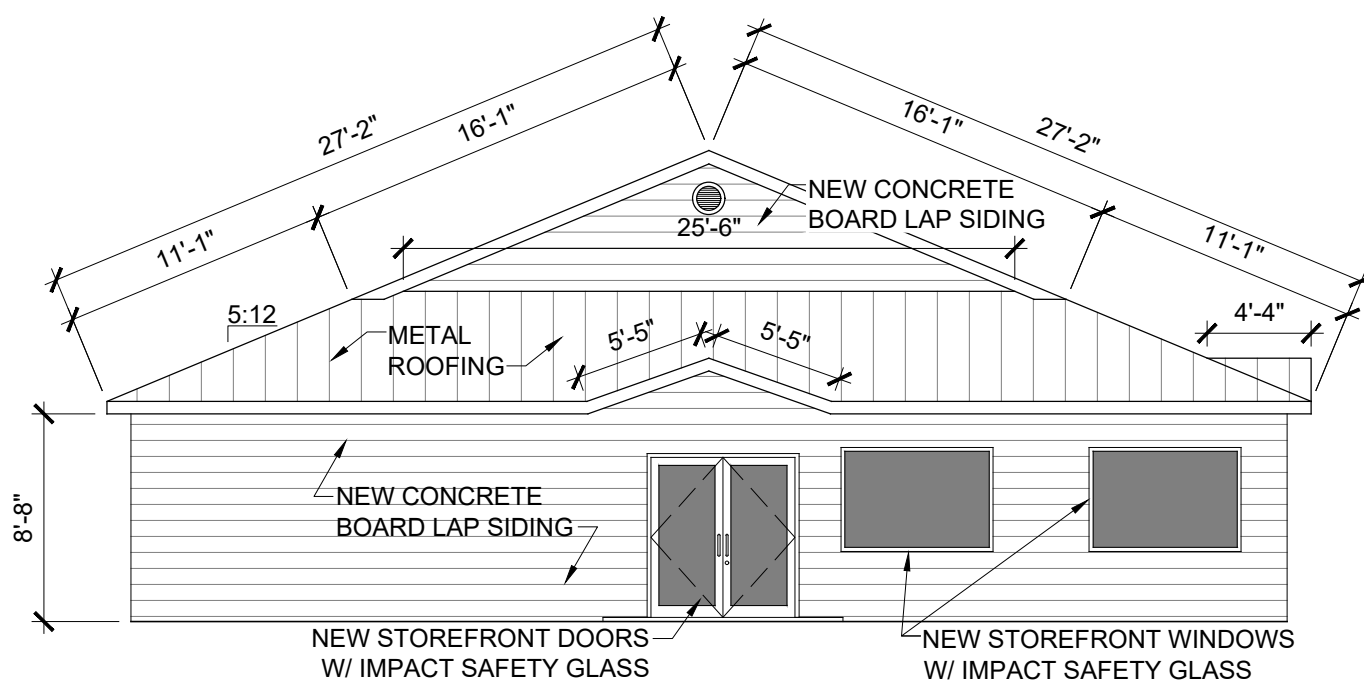

5  
A1.1  
NEW EAST ELEVATION

SCALE: 1/8" = 1'-0" 0 4'0" 8'0"

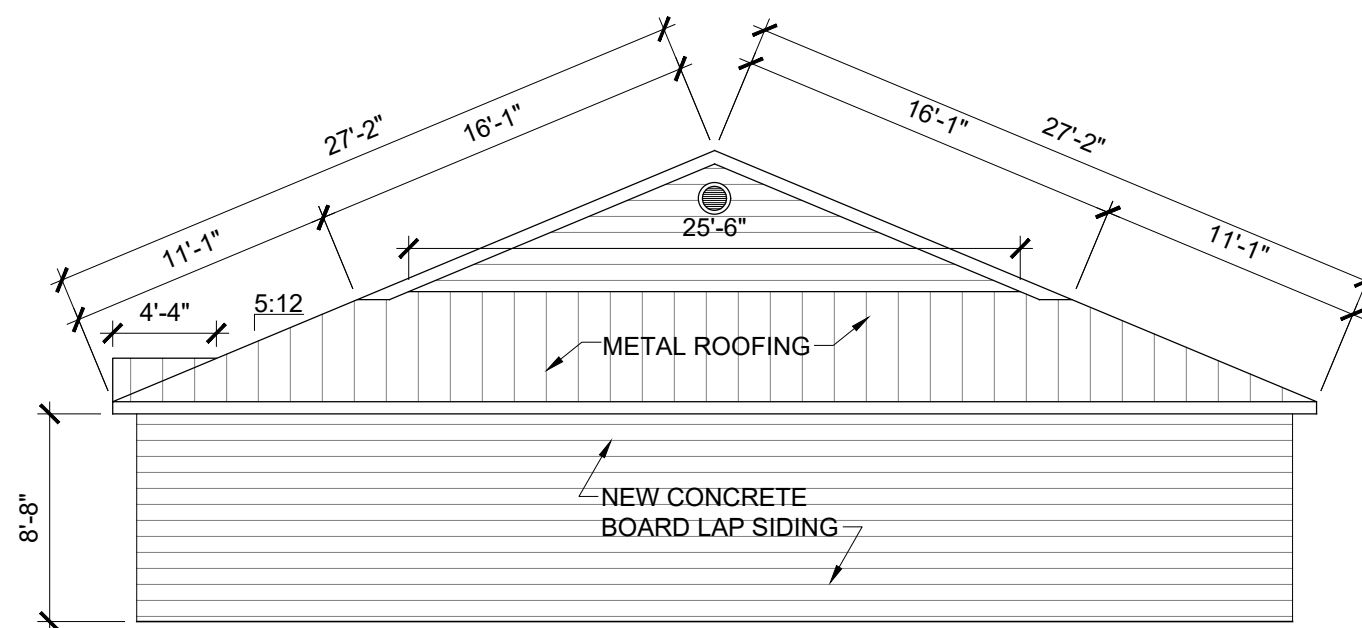

6  
A1.1  
NEW WEST ELEVATION

SCALE: 1/8" = 1'-0" 0 4'0" 8'0"

NEW WINDOW SCHEDULE			
MARK	NOMINAL SIZE / R.O.	DESCRIPTION	COUNT
6040	6'-0" X 4'-0"	ALUMINUM STORE FRONT	6

NEW DOOR SCHEDULE			
NO.	R.O. / SIZE	FRAME	REMARKS
100	6'-0" X 6'-8"	ALUM	STORE FRONT, KEY LOCK SET, DEADBOLT
101	6'-0" X 6'-8"	ALUM	STORE FRONT, KEY LOCK SET, DEADBOLT
102	3'-0" X 6'-8"	EXIST.	EXISTING TO REMAIN

GENERAL NOTES:

- COLORS TO BE CHOSEN BY OWNER
- CONTRACTOR TO COORDINATE FINISHES WITH OWNER
- DOOR AND WINDOW STYLES TO BE CHOSEN BY OWNER
- ALL NEW INSTALLATIONS ARE TO MEET ASTM 1886, ASTM E1996, AND TAS 201, 202, 203 DESIGN REQUIREMENTS AND FLORIDA STATE HURRICANE IMPACT BUILDING CODES

