

City of Apalachicola



RFP 2023- 4

Fred Meyer Drainage Repair
Avenue B and Exploration

The City of Apalachicola is soliciting proposals from licensed roadway/sitework contractors with experience in stormwater and roadway repair. Proposals will be accepted via USPS mailed submission to the City of Apalachicola, Attention Kendall Falkner, 192 Coach Wagoner Boulevard, Apalachicola, FL 32320 until 4:00 p.m. EST on November 2, 2023. Contact Kendall Falkner at kfalkner@cityofapalachicola.com or Sean K. Marston, P.E. (Project Engineer) at smarston@ucceng.com for a bid package or with any questions. The outside of the bid package must state "Bid Response: RFP 2023-4."

Scope of Work

The main purpose of this project is to provide a stormwater drainage repair at Fred Meyer Street near the intersection of 19th Avenue. The project is to cut and patch Fred Meyer Street to remove and replace 34 linear feet of 18" reinforced concrete pipe.

The second objective is to provide excavation within a 5' x 20' area over an existing drainage pipe. The purpose is to determine if the drainage pipe is damaged and in need of repair. Once the pipe is exposed and videoed, the engineer and city will evaluate and determine the need for replacement. This scope also includes placing the soil back and stabilizing the area with sod after excavation and inspection.

Bidding Requirements

- All proposals must include detailed line items with unit prices.
- All proposals must include a construction schedule (in days).
- Construction time is as important to us as your bid price.
- All proposals must include a detailed list with unit prices for any additional "Alternate Items" that are included in the proposal.
 - These "Alternate Items" should include any additional items the contractor deems necessary to construct the project and any items the contractor is proposing to use in lieu of what is outlined in the project documents.
- All proposals must include a detailed list of exclusions for any items within the project documents that are not included in the proposal. If an item is not specifically listed as an exclusion, it will be considered to be included in the proposal.
- Contractors are responsible for performing their own quantity takeoffs. The quantities provided in the unit price bid sheet included with this RFP should be used for reference only.

- Contractors are responsible for notifying and rectifying any discrepancies found in the quantities/project documents with the project engineer prior to submitting a proposal.
 - Change Orders will only be approved for changes to project design/scope.
 - Change Orders WILL NOT be approved for missed quantities.
- All proposals must include whatever erosion control measures deemed necessary to keep the site stabilized throughout the entirety of construction and through project turnover. At a bare minimum, the erosion control plan provided in the proposal should include:
 - Sod for all disturbed areas of the project.
- Erosion control is the responsibility of the contractor.
 - Change Orders WILL NOT be approved for corrective measures to failed erosion control.
- All proposals must include the date of the plans that are being used for pricing.
- All proposals must include how long the prices provided will remain valid.
- All RFIs or questions should be directed to the project engineer.

The City of Apalachicola reserves the right to accept or reject any and all Statements of Qualifications in whole, or in part, to waive informalities in the process, to obtain new Statements of Qualifications, or to postpone the opening.

The City of Apalachicola is an Equal Opportunity, Affirmative Action Employer and does not discriminate based on age, religion, race, national origin, sex, or handicapped status in hiring the provision of services. The City of Apalachicola is a Drug-Free Workplace and a Fair Housing Community.

For questions concerning the request for proposal, please contact Sean K. Marston, P.E., at smarston@ucceng.com or Kendall Falkner at kfalkner@cityofapalachicola.com. Proposals will be accepted via USPS mail submission to Kendall Falkner at City Hall, located at 192 Coach Wagoner Boulevard, Apalachicola, FL 32320 until 4:00 p.m. EST on November 2, 2023. Each bid package must be labeled "Bid Response: RFP 2023-4."



Project: City of Apalachicola Stormwater Improvements
Submitted to: City of Apalachicola

Description	Qty	Unit	Unit price	Total
Fred Myer Street				
<u>Storm Drainage</u>				
Mobilization	1	LS	\$	-
Maintenance of Traffic	1	LS		
Remove 18" RCP	34	LF	\$	-
18" RCP	34	LF	\$	-
Clean out debris from Ex. Inlets	2	EA	\$	-
Cut and Patch Asphalt	270	SF	\$	-
Testing	1	LS	\$	-
TV Inspection	34	LF	\$	-
AS-built Drawing	1	LS	\$	-
Subtotal:			\$	-
 <u>Avenue B - Exploratory Excavation</u>				
Exploratory Excavation 4-Ft Deep	100	SF	\$	-
TV Inspection	250	LF	\$	-
Sod	100	SF	\$	-
Subtotal:			\$	-


Project Total	\$	-
----------------------	-----------	----------



No. 05 0000 (05/16/14) (SST)
 P:2010.05 - CITY OF APALACHICOLA STORMWATER PIPE RELINING/COB/BASE DWG

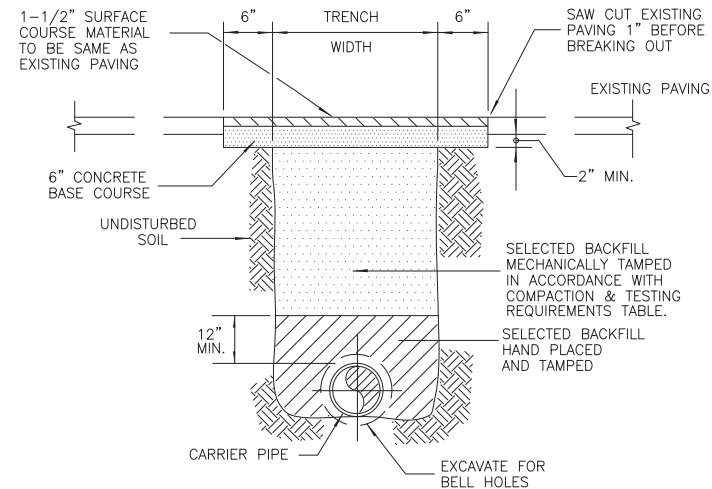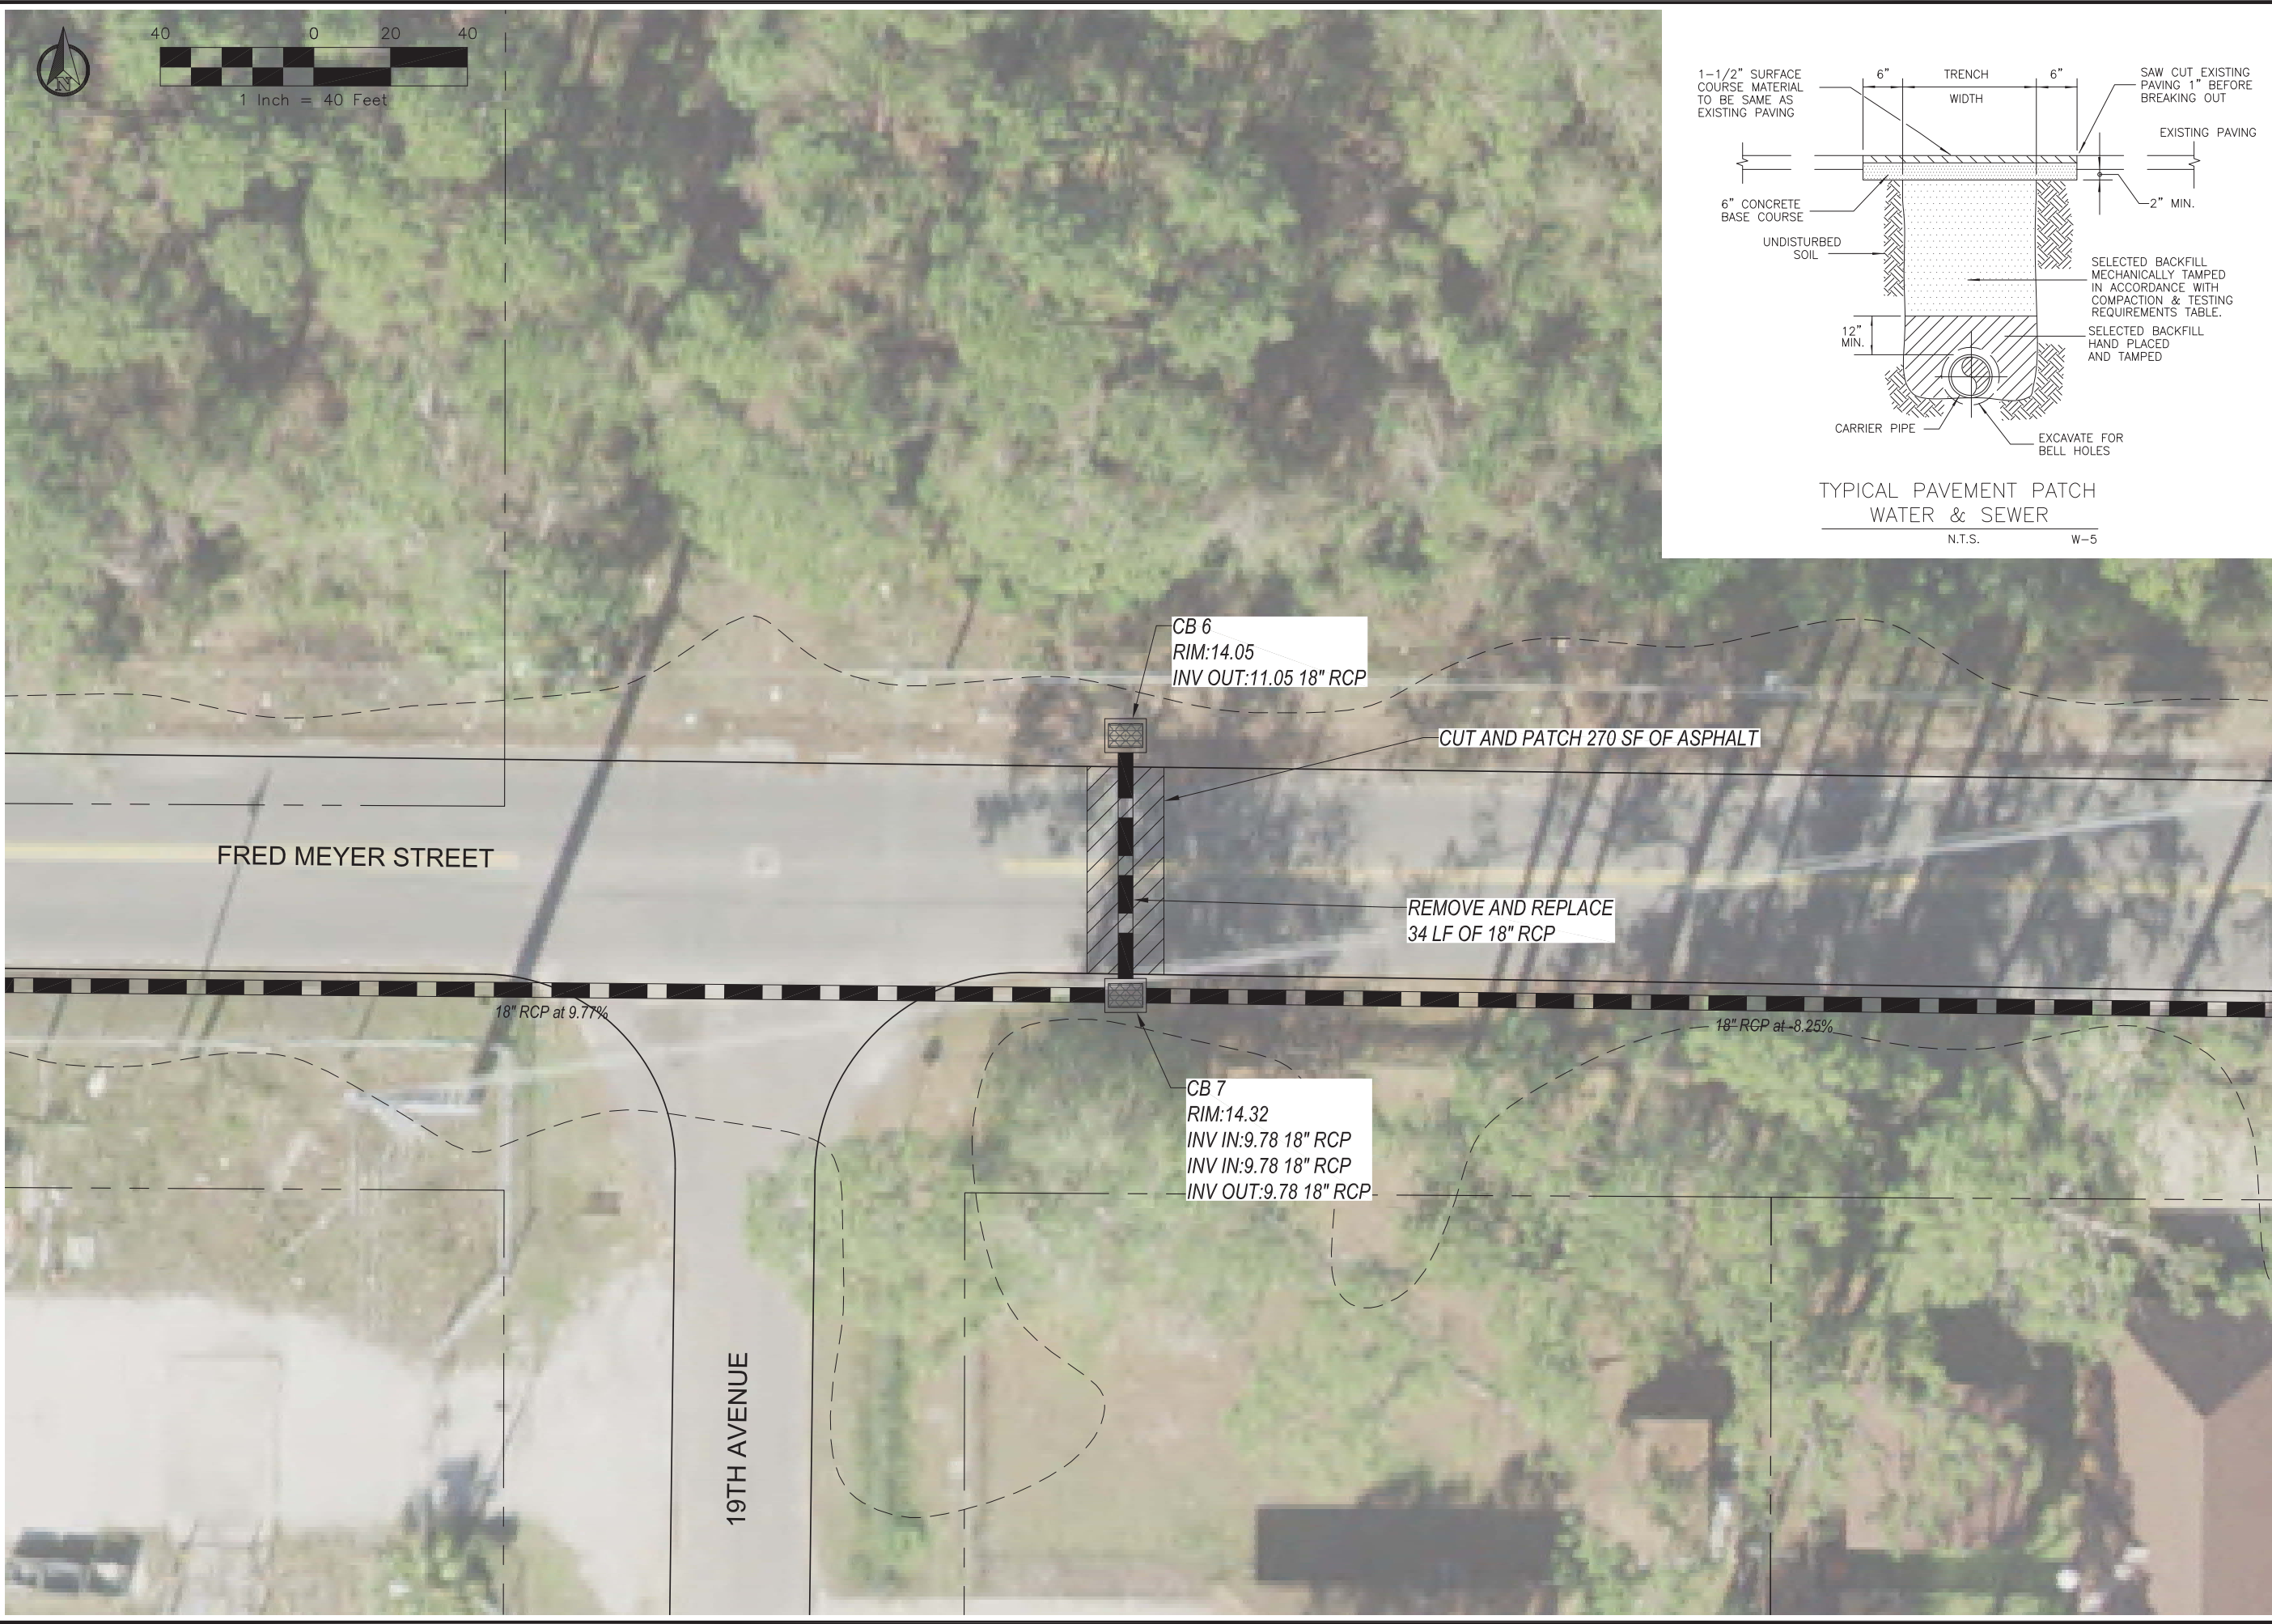

URBAN CATALYST CONSULTANTS, INC.
2851 REMINGTON GREEN CIRCLE
TALLAHASSEE, FLORIDA, 32308
PHONE: (850) 999-4241
WWW.UCCENG.COM
FLCA 00030572



REVISIONS	
DATE	BY

CITY OF APALACHICOLA

LEON COUNTY

FLORIDA

STORMWATER IMPACTS

SEAN K. MARSTON, P.E.
LICENSE NUMBER: 55987

DRAWN BY: W.E.C.
CHECKED BY: S.K.M.
DATE: 10/10/17
HORZ. SCALE: 1"=20'
VERT. SCALE:

SHEET C-105
PROJECT No. 17006.00



URBAN CATALYST CONSULTANTS, INC.
2851 REMINGTON GREEN CIRCLE
TALLAHASSEE, FLORIDA, 32308
PHONE: (850) 999-4241
WWW.UCCENG.COM
FL CA 00030572

**CITY OF APALACHICOLA
STORMWATER PIPE REHAB**

LOCATION #3

FRANKLIN COUNTY

FLORIDA

DATE	BY	REVISIONS	

DRAWN BY: W.E.C.

CHECKED BY: S.K.M.

DATE: 3/17/23

HORZ. SCALE: 1"=100'

SHEET 3 of 3

PROJECT No. 22010.00